


Earlston

Option 1: Leader Water

200 Year Direct Defences

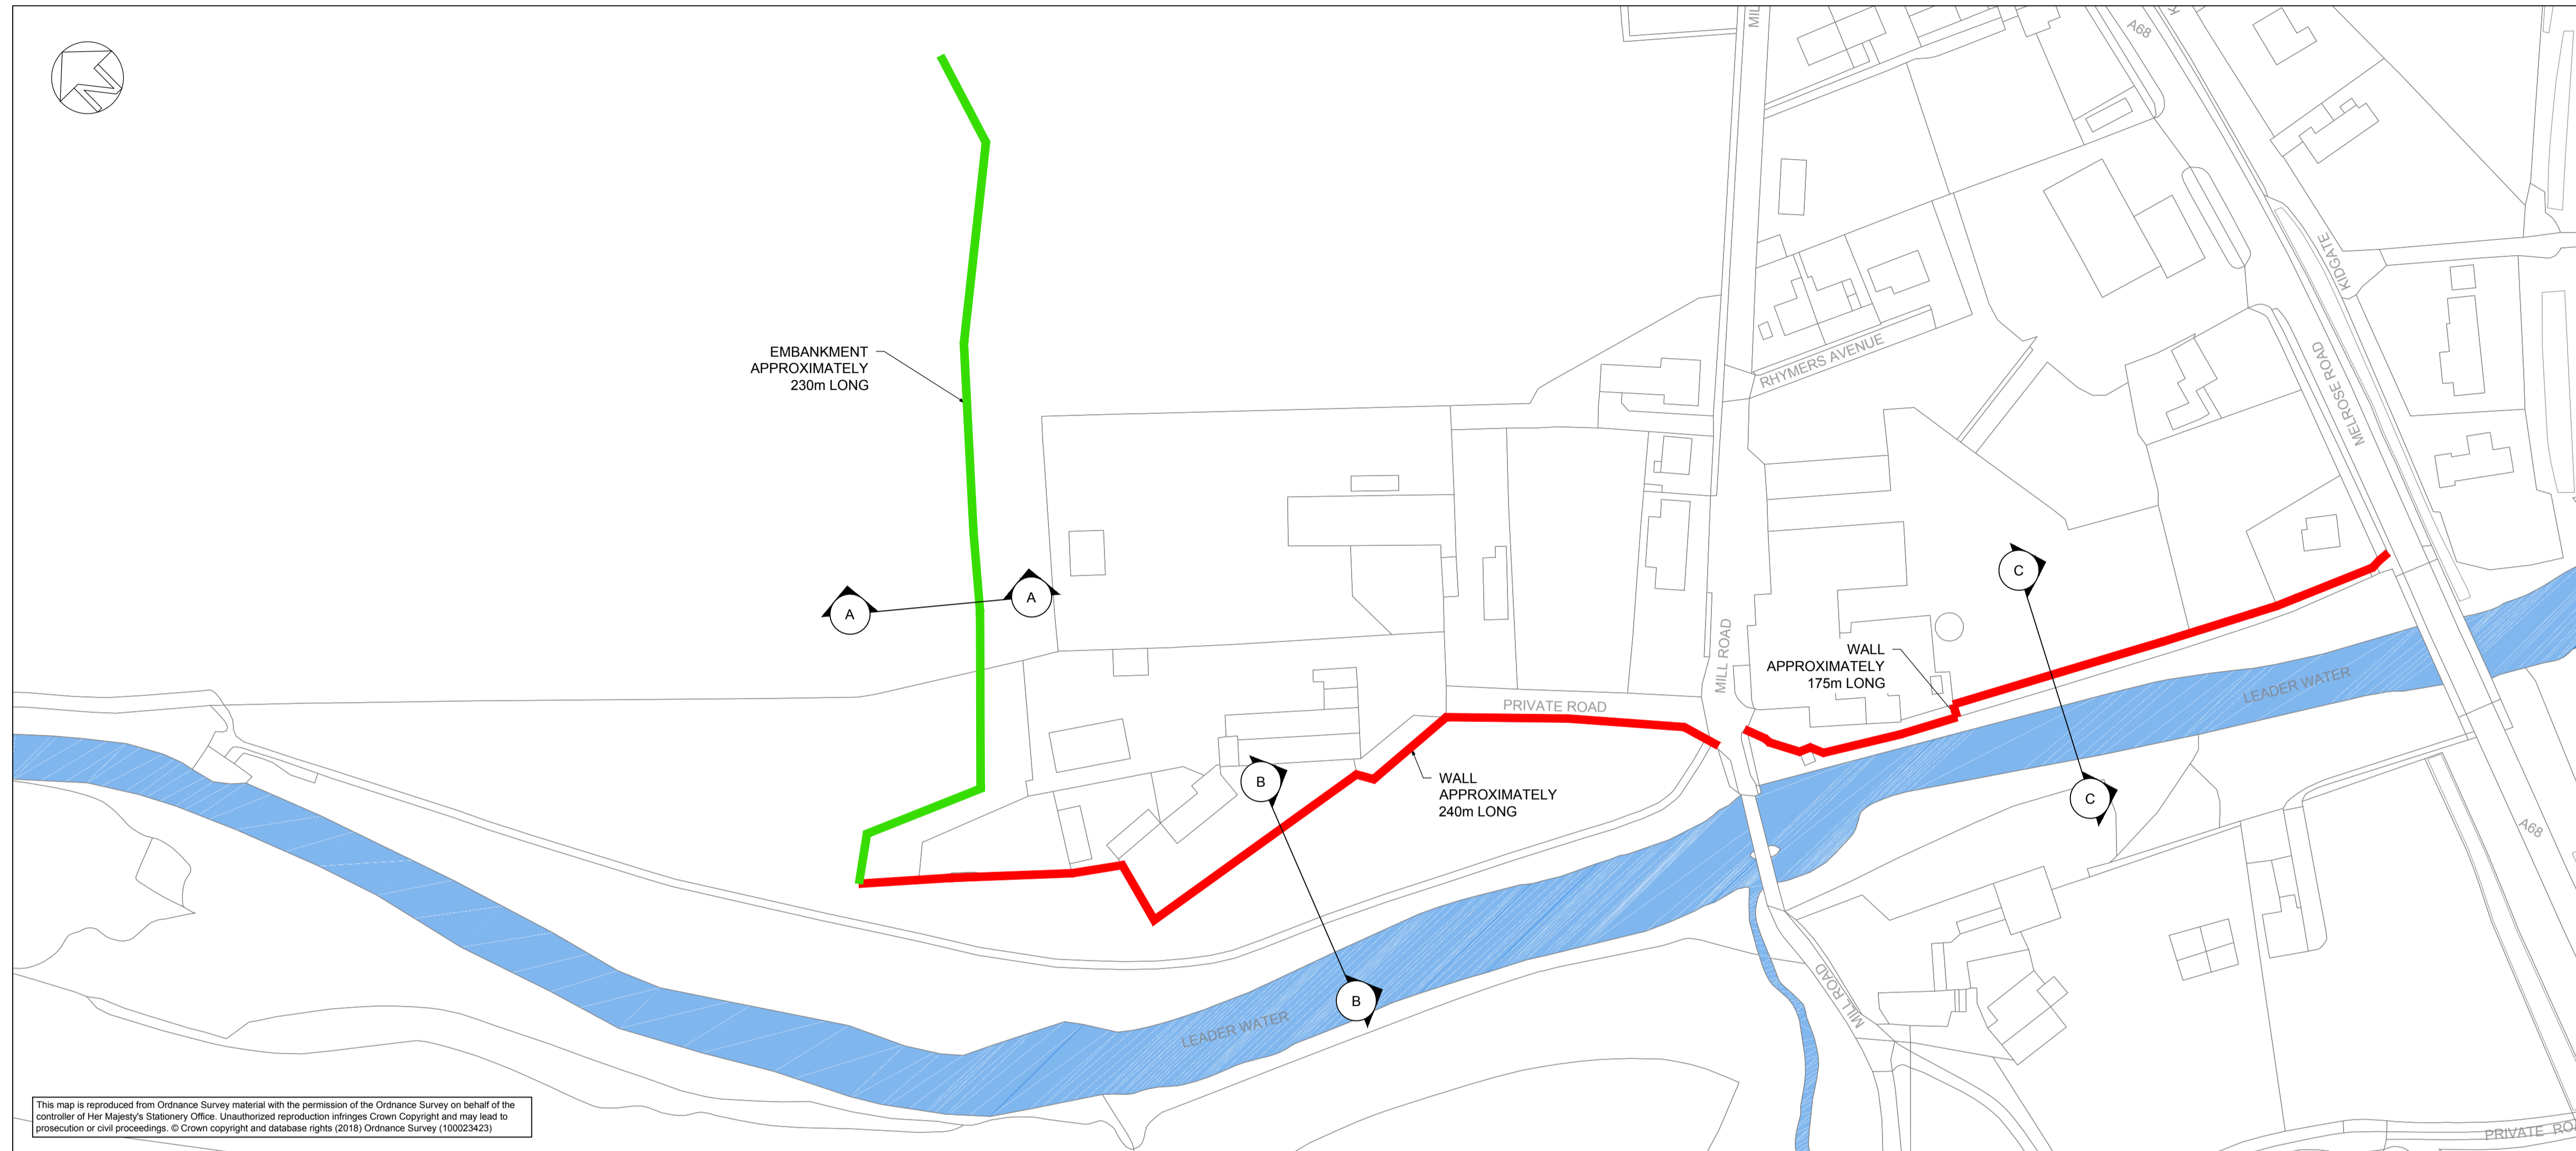


This map is reproduced from Ordnance Survey material with the permission of the Ordnance Survey on behalf of the controller of Her Majesty's Stationery Office. Unauthorized reproduction infringes Crown Copyright and may lead to prosecution or civil proceedings. © Crown copyright and database rights (2018) Ordnance Survey (100023423)


LEGEND

	200 YEAR FLOOD LEVEL
	EMBAKMENT DEFENCE
	WALL DEFENCE
	WATERCOURSE


PLAN
1:1000

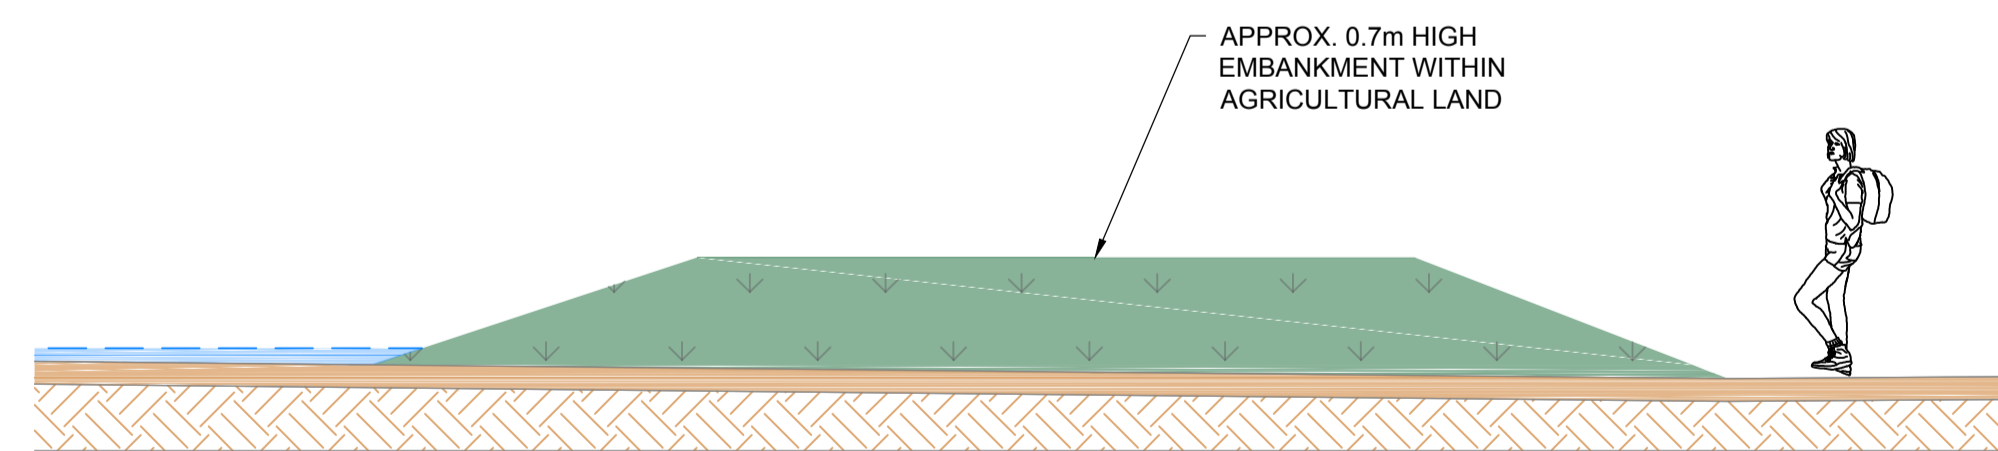

SECTION A-A
1:50

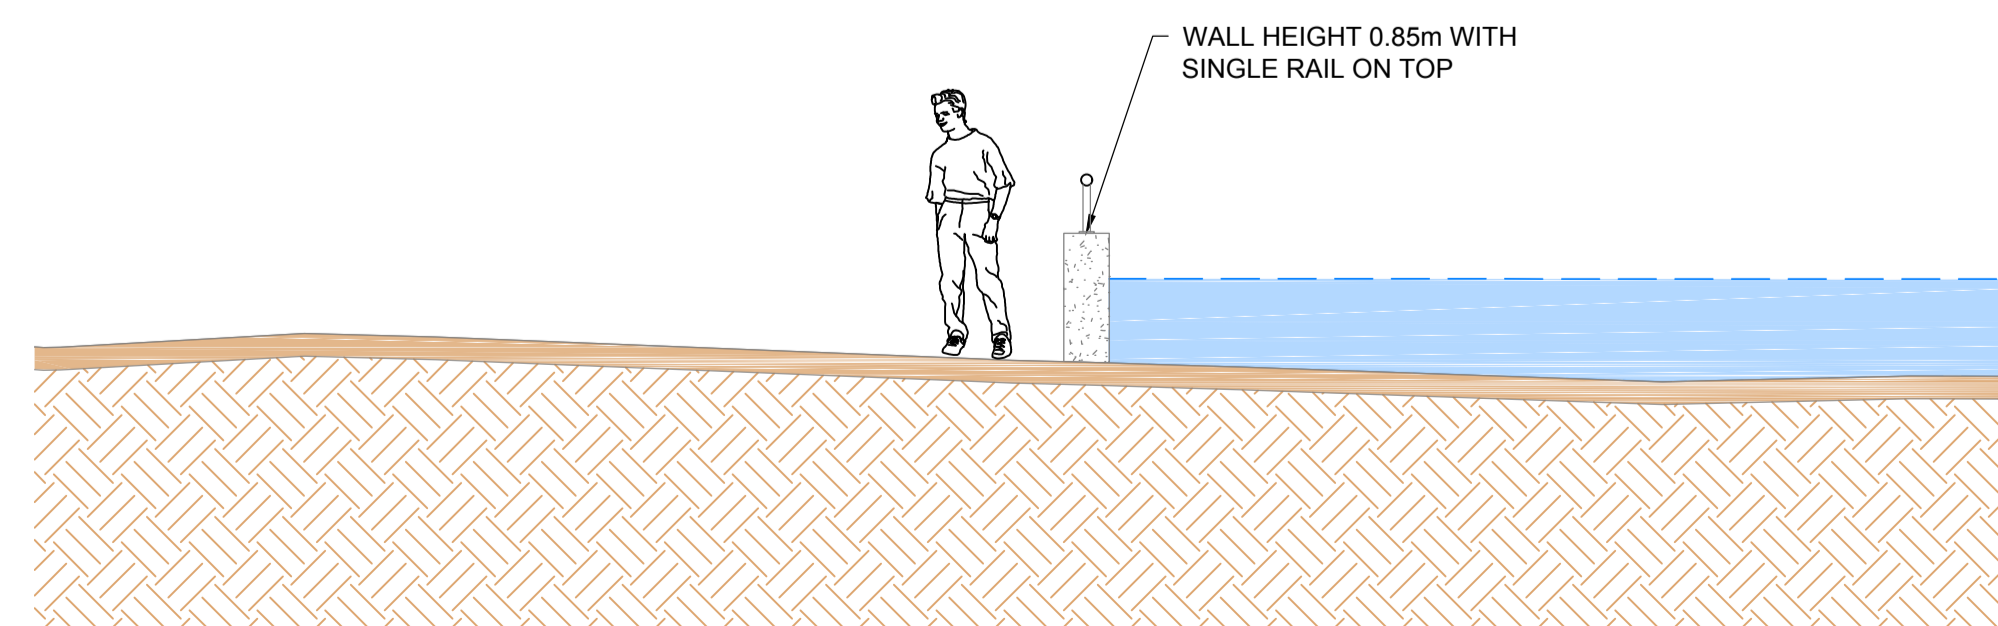

SECTION B-B
1:50

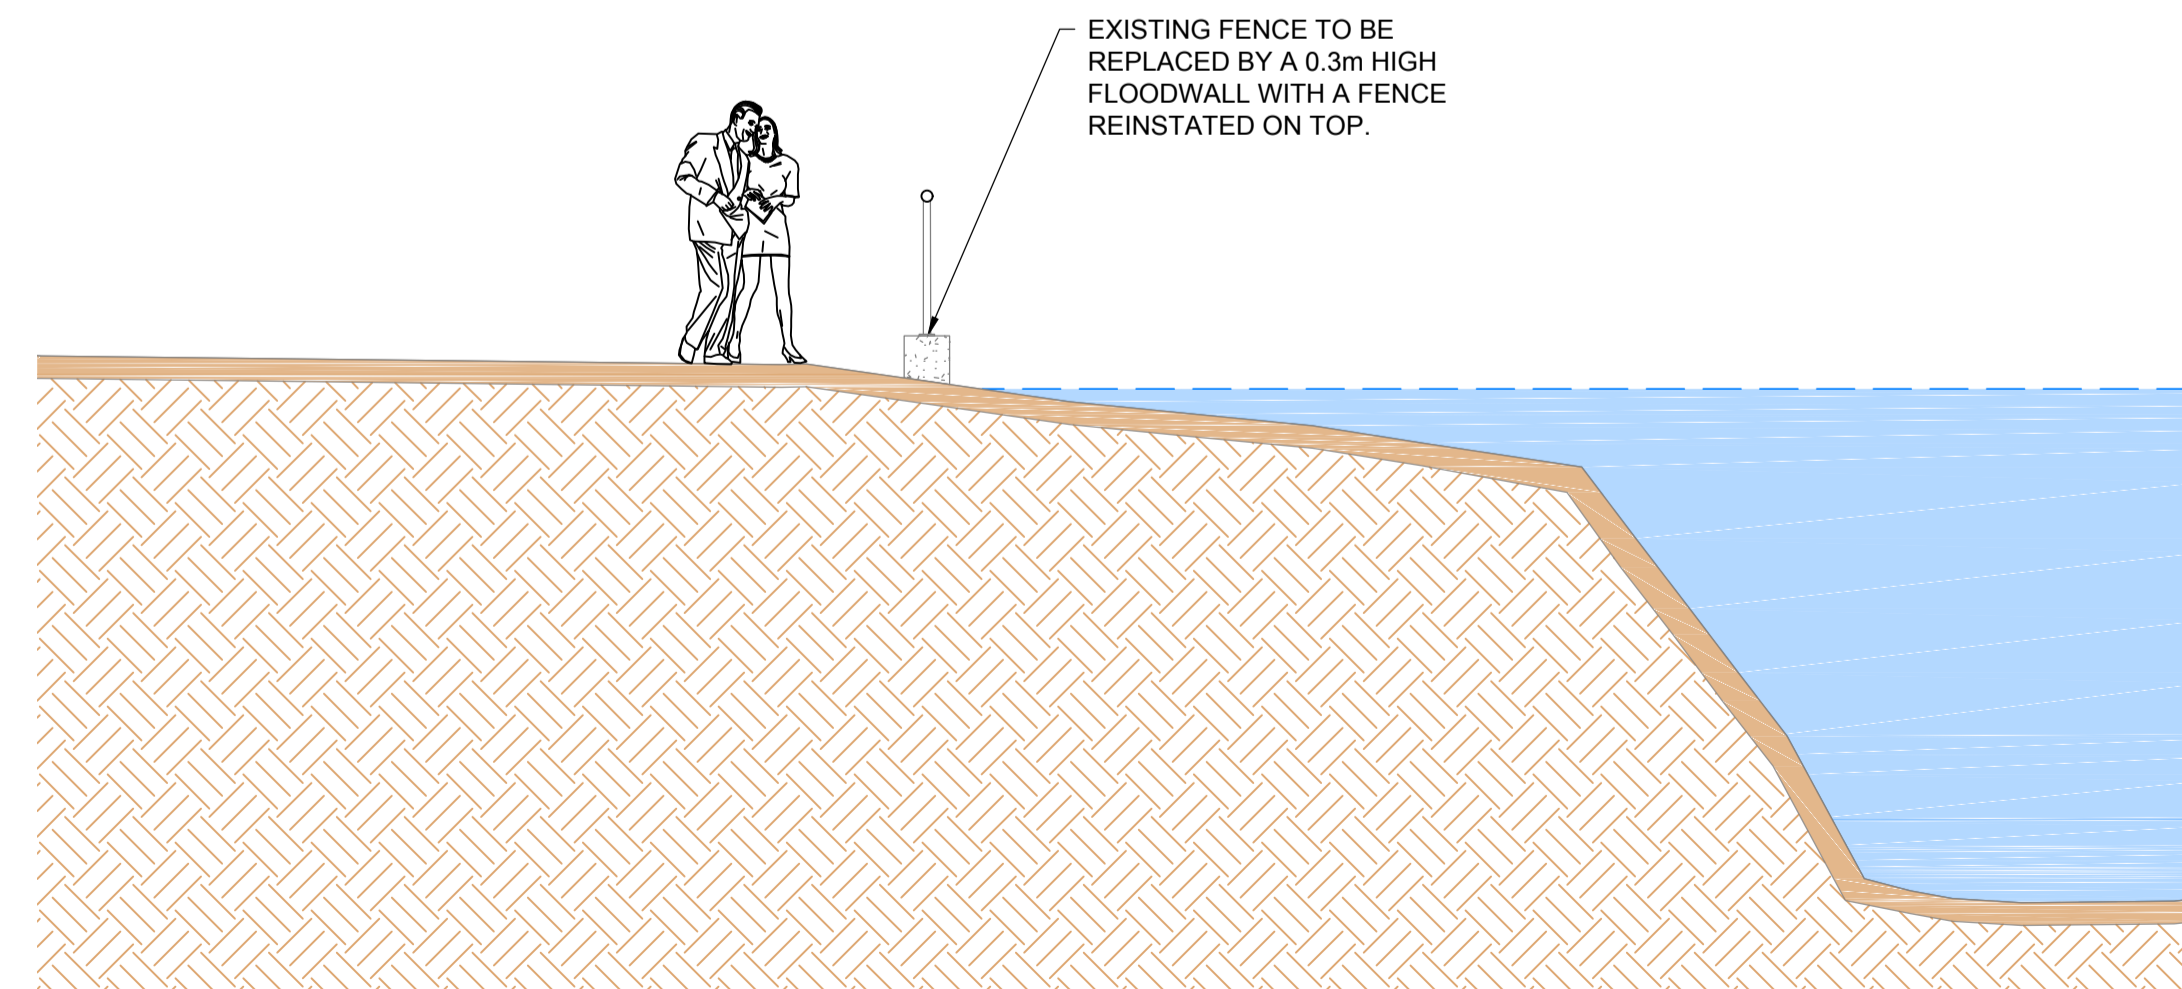

SECTION C-C
1:50

OPTION SUMMARY.
Construction of direct defences along the channel to the alignments shown. Defences set back from watercourse where possible. Defence heights kept to a minimum and only included around properties shown to flood at the 1 in 200 year flood event.

Comments					
Rev.:	Date	Drawn	Designed	Checked	Approved
Client Approval					
A - Approved					
B - Approved with Revisions					
C - Do Not Use					
Purpose of Issue					Status
Suitable for Coordination					S1

JBA consulting

Unit 2.1
Quantum Court
Research Avenue South
Heriot Watt University
Edinburgh
EH14 4AP
United Kingdom

www.jbaconsulting.com

+44 (0)131 3192940
+44 (0)845 8627772
info@jbaconsulting.com

Offices at: Colshill, Doncaster, Edinburgh, Exeter, Glasgow, Haywards Heath, Isle of Man, Leeds, Limerick, Newcastle upon Tyne, Newport, Peterborough, Salford, Skipton, Tadcaster, Thirsk, Wallingford and Warrington

Project		Borders Flood Studies	
Title		Earlston Leader Water: Option 1 Plan and Cross Sections	
Client		for	

The property of this drawing and design vested in Jeremy Benn Associates Ltd. It shall not be reproduced in whole or in part, nor disclosed to a third party, without the prior written consent of Jeremy Benn Associates Ltd.

Scale As Shown @ A1	Drawn:	A Coad	13/02/18
	Designed:	B Bedford	12/02/18
	Checked:	A Pettit	12/07/18
	Approved:		

Project Number:	201755526	Revision	
Drawing Number	AEM-JBAU-EA-LW-IM-C-1100		P03