


PLAN
1:2000

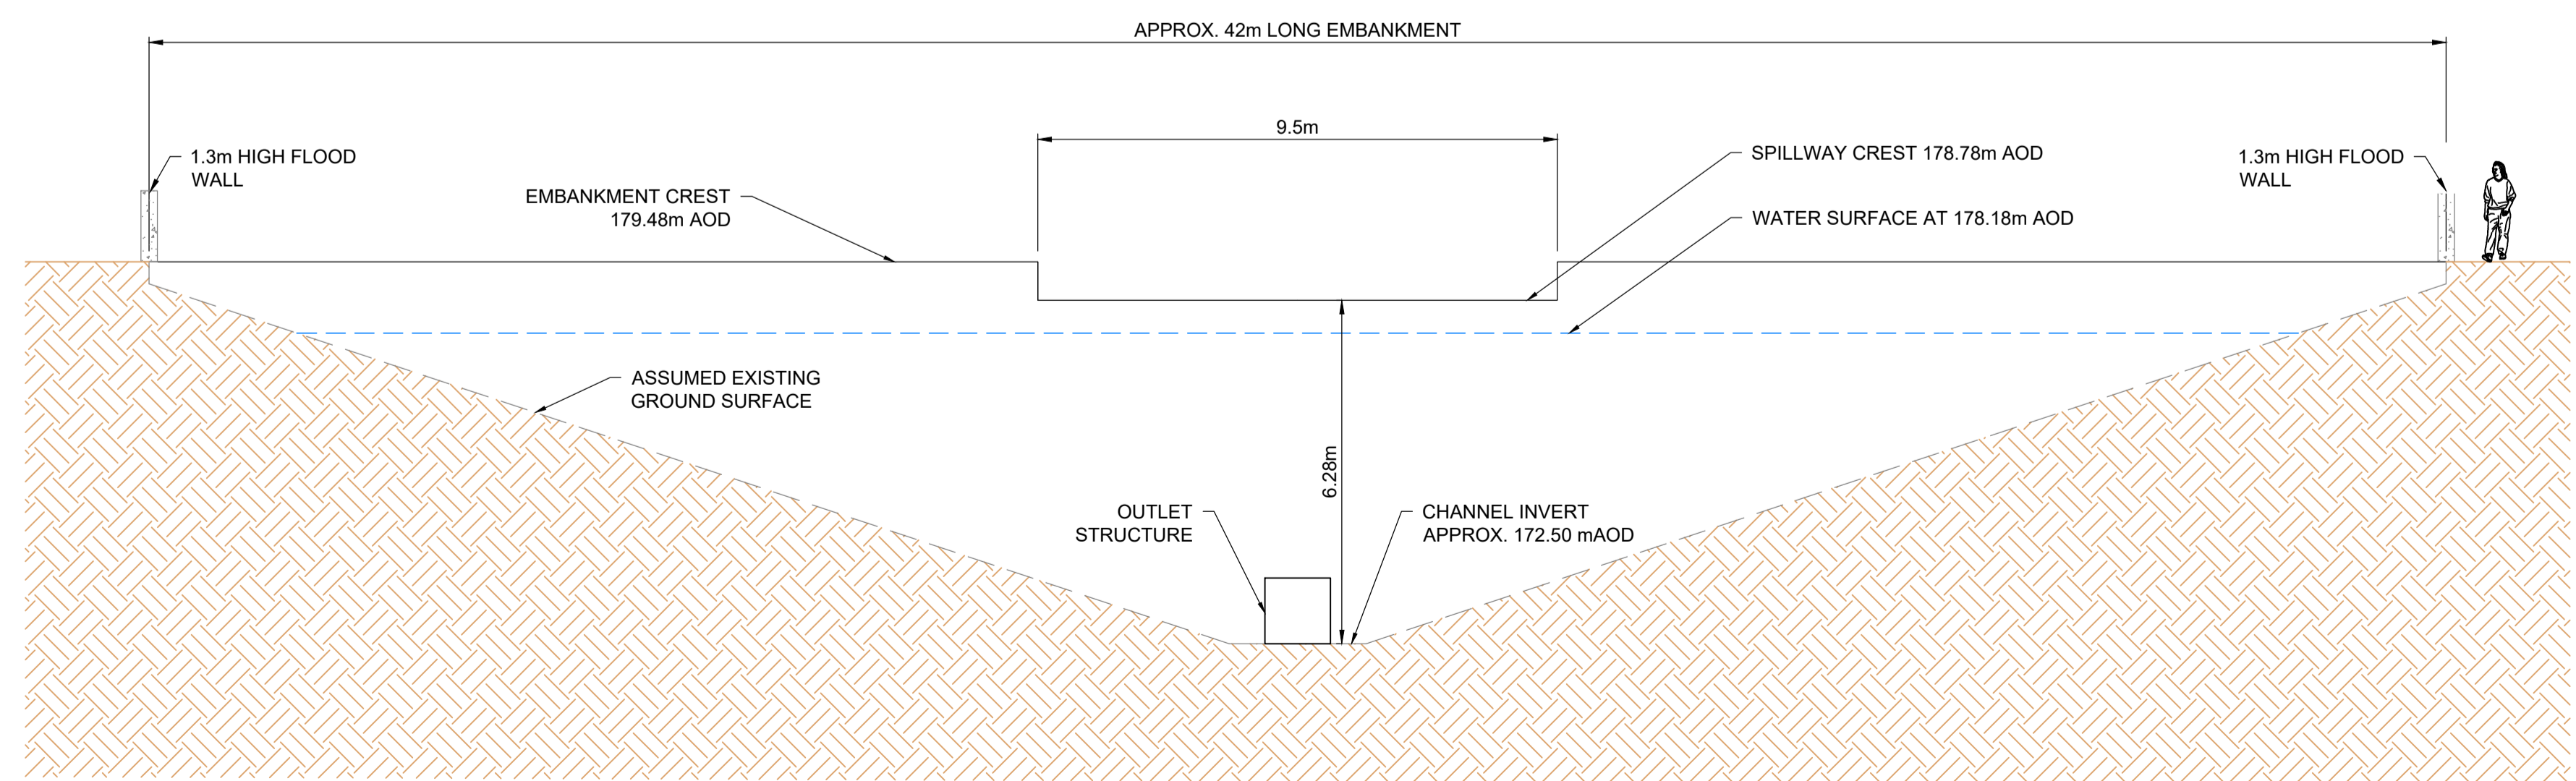

SECTION A-A: EMBANKMENT LONG SECTION
1:100

Peebles Option 2: 200 Year Standard of Protection Ederston Burn Online Flood Storage

Option Summary: Online flood storage area located at the confluence of the east and west tributary of the Ederston Burn. This option requires the modification of the diversion structure to limit the flow into the diversion channel. A sub-option would be to provide a smaller storage area and complement this with a bypass channel or upgrading of the Ederston Burn Culvert.

LEGEND

	EXISTING GROUND LEVEL
	FINISHED GROUND
	200 YEAR FLOOD LEVEL
	CONCRETE FLOOD WALL
	EXISTING WATERCOURSE
	STORAGE AREA

Comments					
Rev.:	Date	Drawn	Designed	Checked	Approved
Client Approval					
A - Approved					
B - Approved with Revisions					
C - Do Not Use					
Purpose of Issue					Status
Suitable for Coordination					S1

JBA consulting

Unit 2.1
Quantum Court
Research Avenue South
Heriot Watt University
Edinburgh
EH14 4AP
United Kingdom
www.jbaconsulting.com
+44 (0)131 3192940
+44 (0)845 8627772
info@jbaconsulting.com

Offices at Collieston, Doncaster, Edinburgh, Exeter, Glasgow, Haywards Heath, Isle of Man, Leeds, Limerick, Newcastle upon Tyne, Newport, Peterborough, Salford, Skipton, Tadcaster, Thirsk, Wallingford and Warrington

Project	Borders Flood Studies		
Title	Peebles Ederston Burn: Option 2 (200 Year SoP) Online Flood Storage for		
Client			

The property of this drawing and design vested in Jeremy Benn Associates Ltd. It shall not be reproduced in whole or in part, nor disclosed to a third party, without the prior written consent of Jeremy Benn Associates Ltd.

Scale	As Shown @ A1	Drawn:	A.Coad	29/06/18
		Designed:	J.Garrett	28/06/18
		Checked:	A.Pettit	17/07/18
		Approved:		

Project Number:	2017s5526	Revision	
Drawing Number	AEM-JBAU-PB-EB-IM-C-1500		P02