



# Peebles Option 1: Haystoun Burn 200 Year Set Back Defence

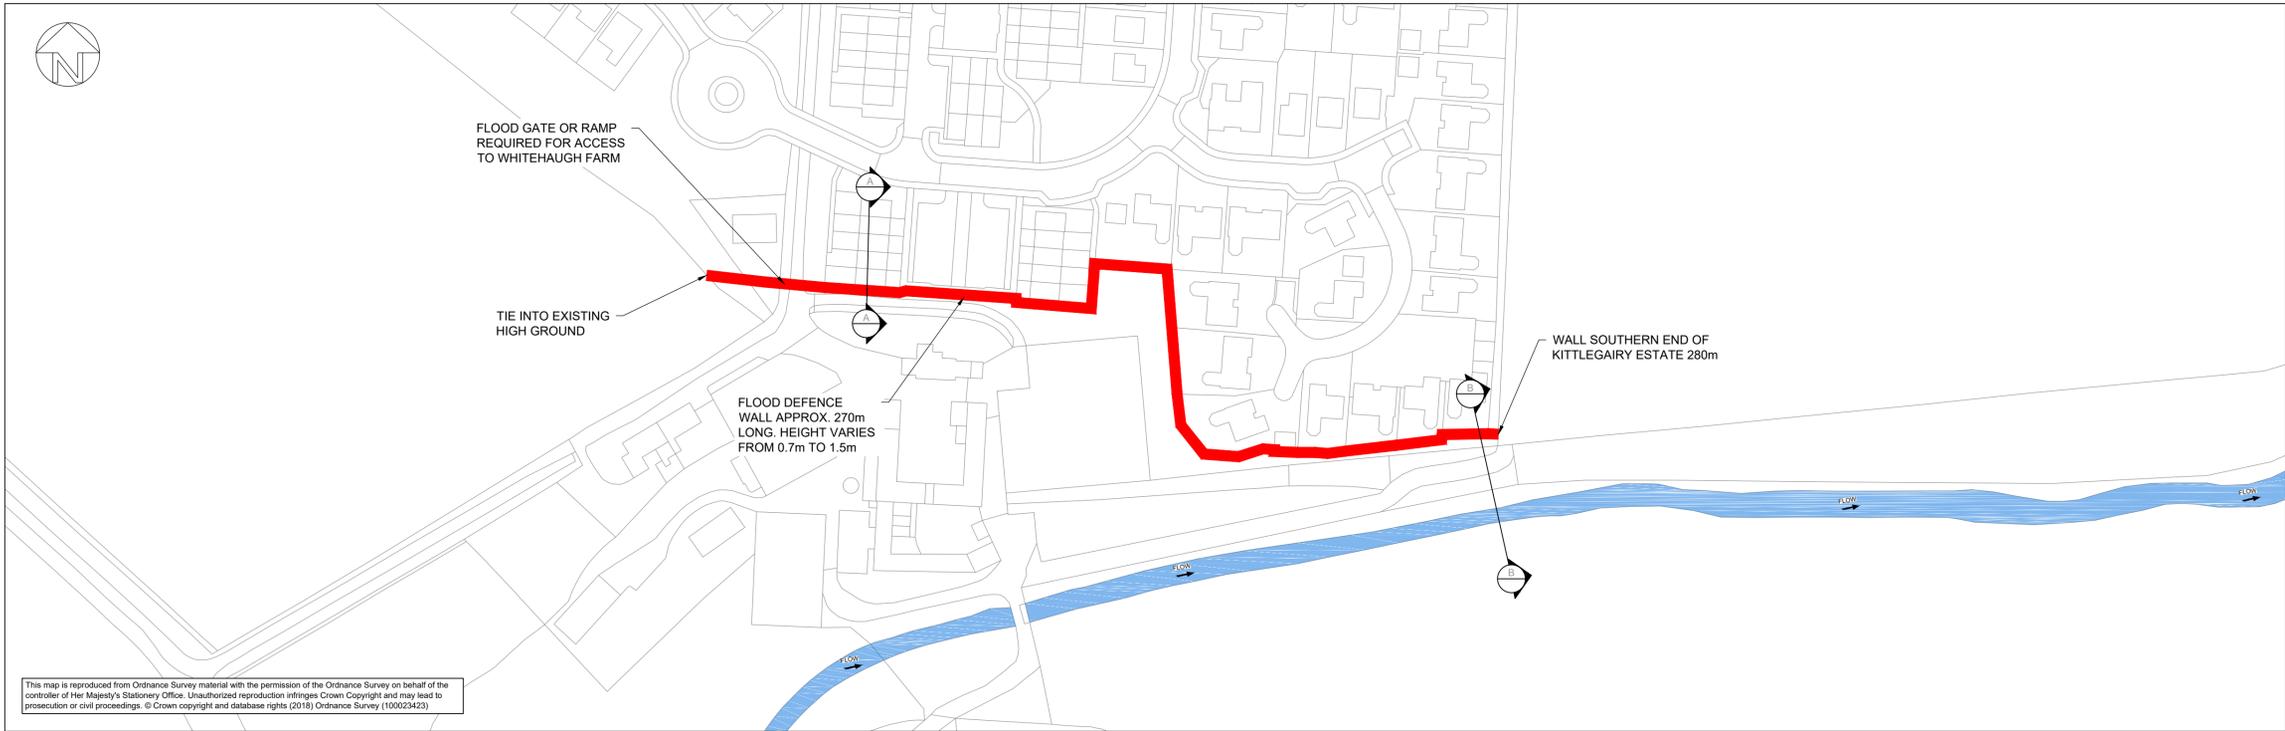

This map is reproduced from Ordnance Survey material with the permission of the Ordnance Survey on behalf of the controller of Her Majesty's Stationery Office. Unauthorized reproduction infringes Crown Copyright and may lead to prosecution or civil proceedings. © Crown copyright and database rights (2018) Ordnance Survey 100023423

**PLAN**  
1:1000

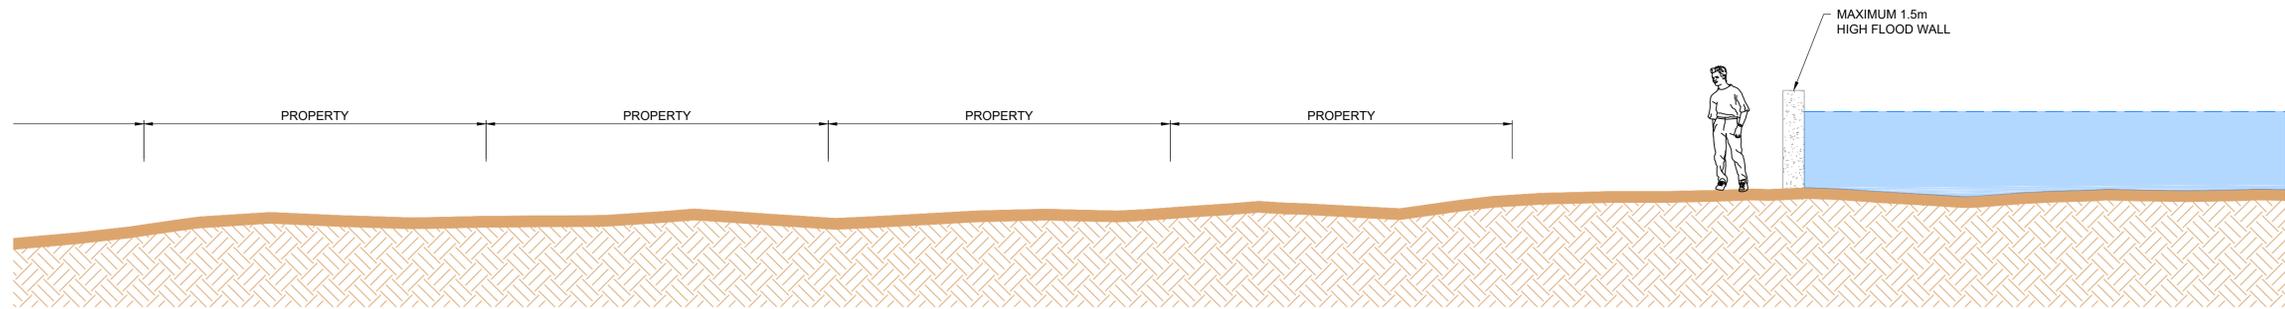

**SECTION A-A**  
1:50



**SECTION B-B**  
1:50

**OPTION SUMMARY.** Direct defences to the north of Whitehaugh Farm. Option provides a 1 in 200 year standard and cuts off key flow path from the burn to the north through the Kitlegairy Estate.

LEGEND	
	EXISTING GROUND LEVEL
	200 YEAR WATER LEVEL
	EXISTING WATERCOURSE
	CONCRETE FLOOD WALL

Comments					
Rev.:	Date	Drawn	Designed	Checked	Approved
<b>Client Approval</b>					
A - Approved					
B - Approved with Revisions					
C - Do Not Use					
<b>Purpose of Issue</b>					<b>Status</b>
Suitable for Coordination					S1

Unit 2.1  
Quantum Court  
Research Avenue South  
Heriot Watt University  
Edinburgh  
EH14 4AP  
United Kingdom  
[www.jbaconsulting.com](http://www.jbaconsulting.com)  
+44 (0)131 3192940  
+44 (0)845 8627772  
info@jbaconsulting.com

Offices at: Coleshill, Doncaster, Edinburgh, Exeter, Glasgow, Haywards Heath, Isle of Man, Leeds, Limerick, Newcastle upon Tyne, Newport, Peterborough, Saltair, Skipton, Tadcaster, Thirsk, Wallingford and Warrington

<b>Project</b>	<b>Borders Flood Studies</b>
<b>Title</b>	Peebles Haystoun Burn: Option 1 200 Year set back defence for
<b>Client</b>	

The property of this drawing and design vested in Jeremy Benn Associates Ltd. It shall not be reproduced in whole or in part, nor disclosed to a third party, without the prior written consent of Jeremy Benn Associates Ltd.

<b>Scale</b>	As Shown @ A1	
	Drawn: A Coad	13/02/18
	Designed: T Fletcher	12/02/18
	Checked: A Pettit	12/02/18
	Approved:	

<b>Project Number:</b> 2017s5526	<b>Revision</b>
<b>Drawing Number</b>	P02
AEM-JBAU-PB-HB-IM-C-1100	