



Peebles

Option 1: River Tweed


50-100 Year Direct Defences

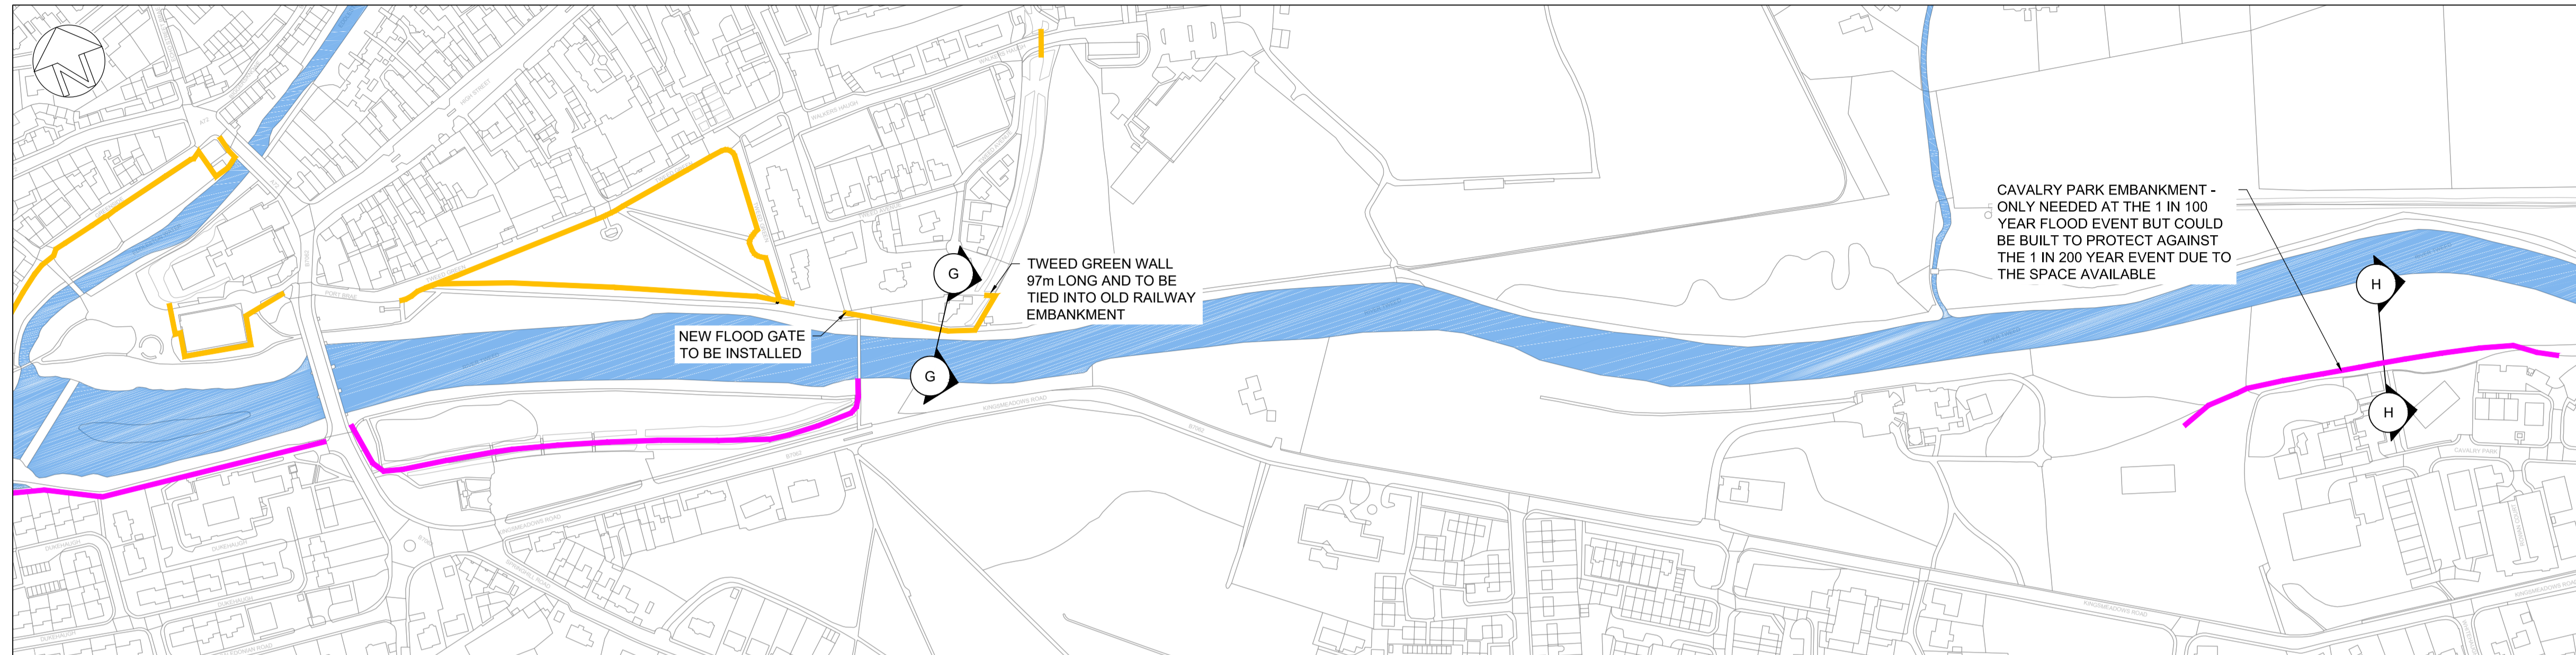

PLAN

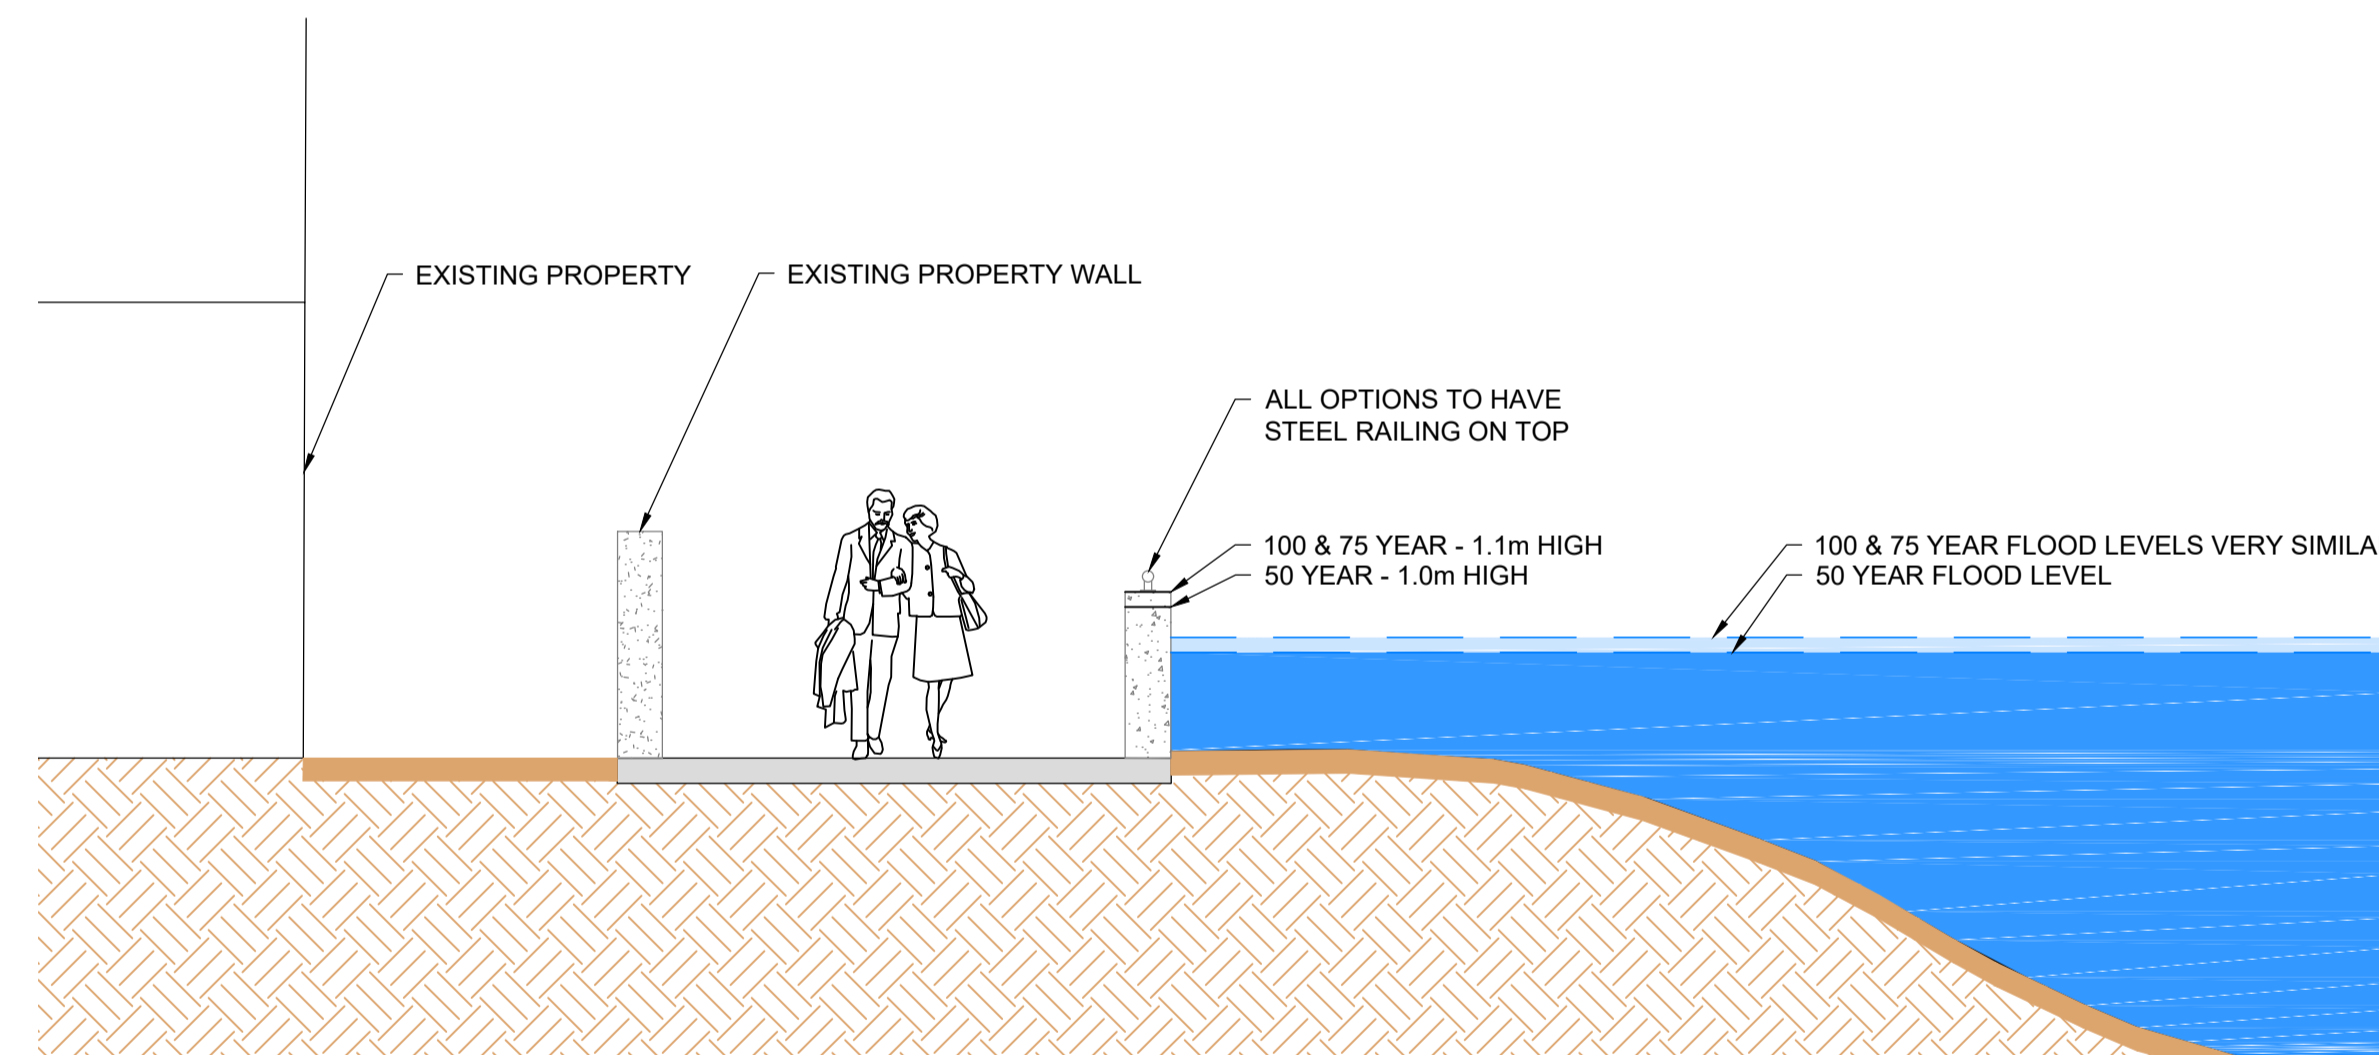

SECTION G-G

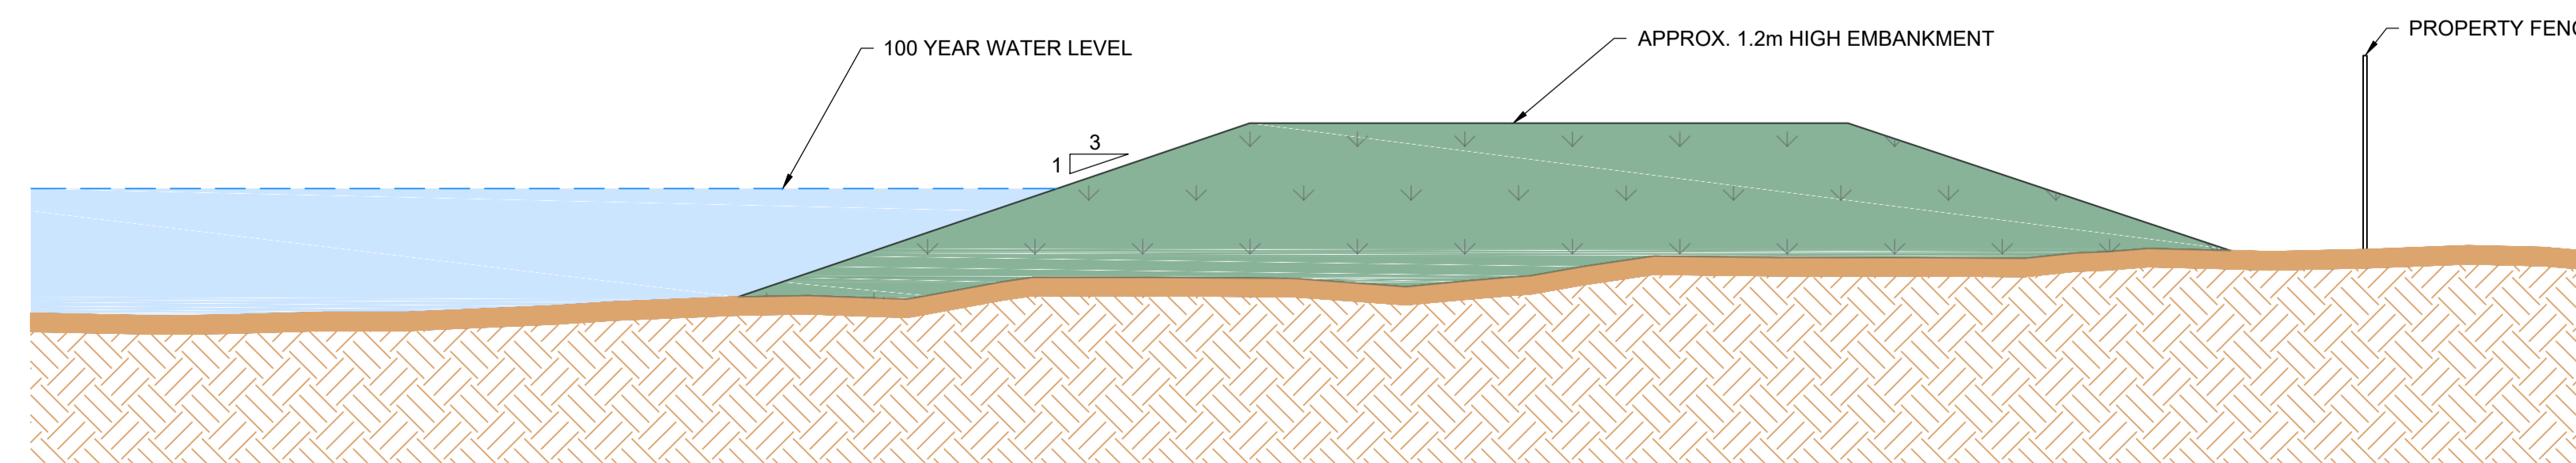

SECTION H-H

LEGEND

- — — — — WATER LEVEL
- ▬▬▬▬▬▬▬ EXISTING WATERCOURSE
- ▬▬▬▬▬▬▬ DEFENCE NEEDED FROM THE 1 IN 50 YEAR FLOOD EVENT
- ▬▬▬▬▬▬▬ DEFENCE NEEDED ONLY AT THE 1 IN 100 YEAR FLOOD EVENT

Comments					
Rev.:	Date	Drawn	Designed	Checked	Approved
Client Approval					
A - Approved					
B - Approved with Revisions					
C - Do Not Use					
Purpose of Issue					Status
Suitable for Coordination					S1

JBA consulting

Unit 2.1
Quantum Court
Research Avenue South
Heriot Watt University
Edinburgh
EH14 4AP
United Kingdom

www.jbaconsulting.com

+44 (0)131 3192940
+44 (0)845 8627772
info@jbaconsulting.com

Offices at: Colshill, Doncaster, Edinburgh, Exeter, Glasgow, Haywards Heath, Isle of Man, Leeds, Limerick, Newcastle upon Tyne, Newport, Peterborough, Saltair, Skipton, Tadcaster, Thirk, Wallingford and Warrington

Project	Borders Flood Studies		
Title	Peebles River Tweed: Option 1 Direct Defences		
Client	for		
	M M MOTT MACDONALD		

The property of this drawing and design vested in Jeremy Benn Associates Ltd. It shall not be reproduced in whole or in part, nor disclosed to a third party, without the prior written consent of Jeremy Benn Associates Ltd.

Scale	As Shown @ A1	
	Drawn: A Coad	13/02/18
	Designed: B Bedford	12/02/18
	Checked: S Cooney	
Approved:		
Project Number:	2017s5526	
Drawing Number	AEM-JBAU-PB-RT-IM-C-1002	Revision
		P02