



SOONHOPE BURN PLAN
1:500

This map is reproduced from Ordnance Survey material with the permission of the Ordnance Survey on behalf of the controller of Her Majesty's Stationery Office. Unauthorised reproduction infringes Crown Copyright and may lead to prosecution or civil proceedings. © Crown copyright and database rights (2018) Ordnance Survey (100023423)


Peebles Option 2: Soonhope Burn 75 Year Direct Defences

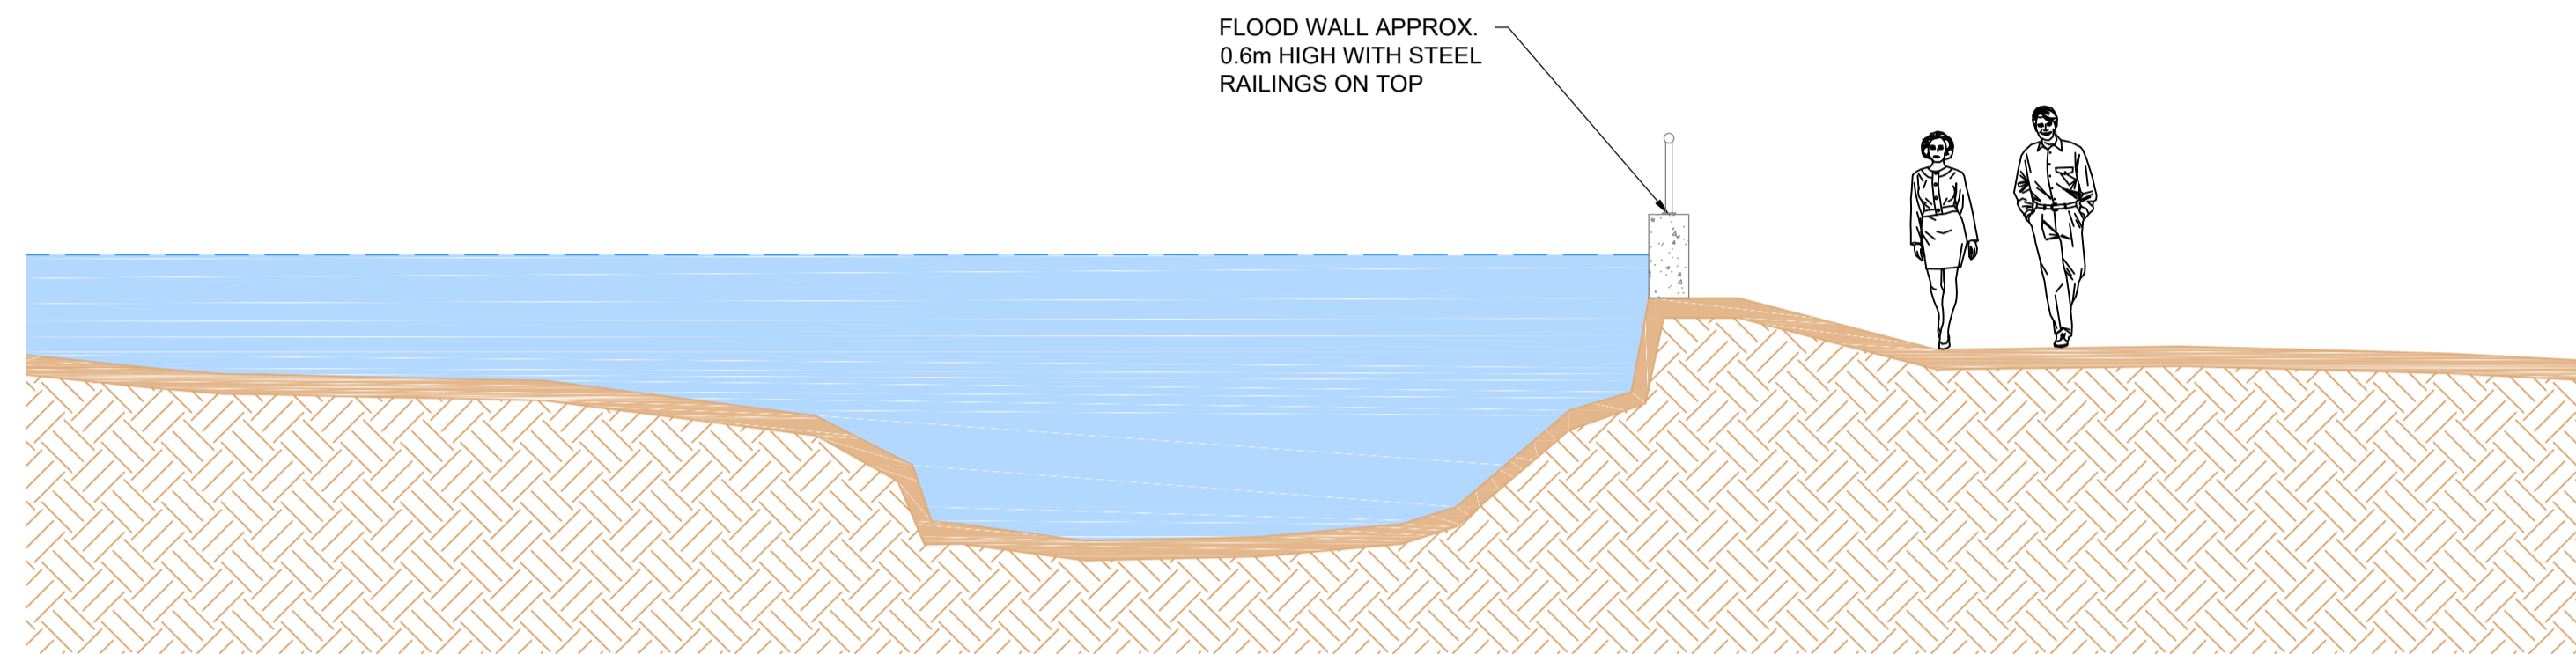

SECTION A-A: FLOOD DEFENCE WALLS
1:50

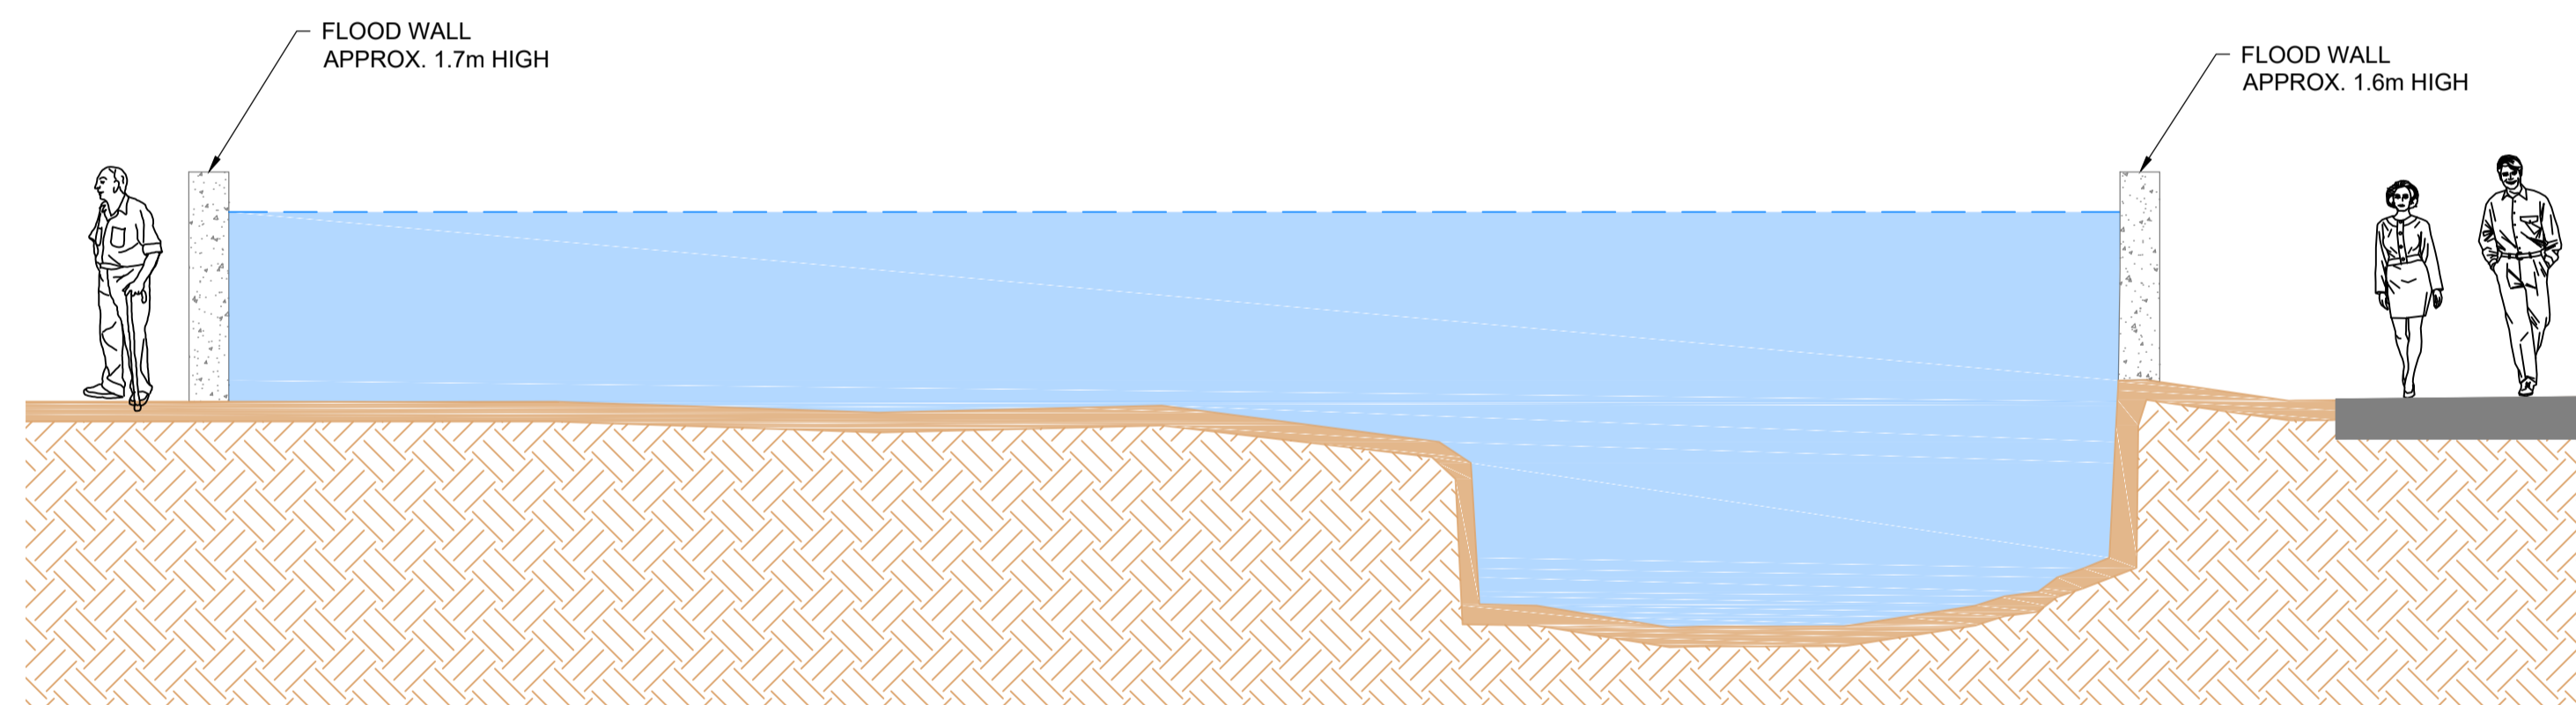

SECTION B-B: FLOOD WALLS UPSTREAM OF A72
1:50

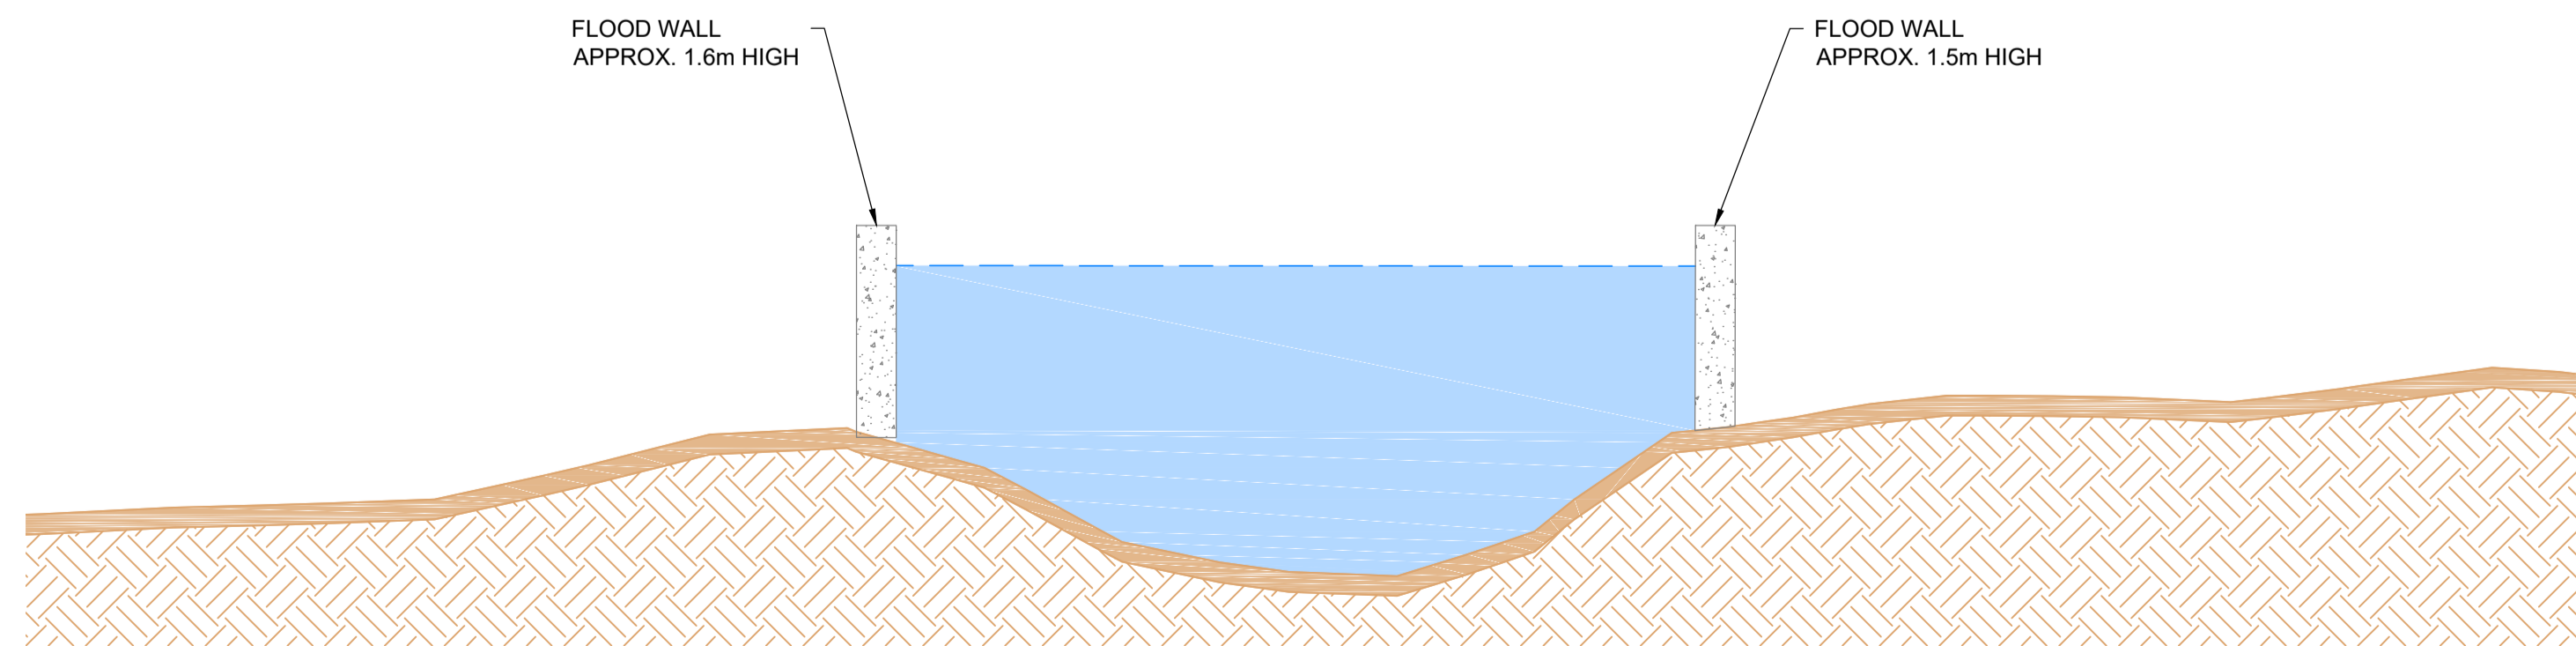

SECTION C-C: FLOOD DEFENCE WALLS NEAR KERFIELD COTTAGE
1:50

OPTOIN SUMMARY. Replace wall on right bank between upstream access bridge and A72. Also replace A72 bridge parapet with higher wall and extend to high ground on the left bank. Walls raised between A72 and Kerfield Cottage Culvert. Higher defence standards would require wall heights that are unlikely to be visually acceptable.

Comments					
Rev.:	Date	Drawn	Designed	Checked	Approved
Client Approval					
A - Approved					
B - Approved with Revisions					
C - Do Not Use					
Purpose of Issue					Status
Suitable for Coordination					S1

JBA consulting

Unit 2.1
Quantum Court
Research Avenue South
Heriot Watt University
Edinburgh
EH14 4AP
United Kingdom
www.jbaconsulting.com
+44 (0)131 3192940
+44 (0)845 8627772
info@jbaconsulting.com

Offices at: Coleshill, Doncaster, Edinburgh, Exeter, Glasgow, Haywards Heath, Isle of Man, Leeds, Limerick, Newcastle upon Tyne, Newport, Peterborough, Saltair, Skipton, Tadcaster, Thirsk, Wallingford and Warrington

Project	Borders Flood Studies		
Title	Peebles Soonhope Burn: Option 2 Direct Defences (75 Year SOP) for		
Client	M MOTT MACDONALD		

The property of this drawing and design vested in Jeremy Benn Associates Ltd. It shall not be reproduced in whole or in part, nor disclosed to a third party, without the prior written consent of Jeremy Benn Associates Ltd.

Scale	As shown @ A1	Drawn:	A Coad	13/02/18
		Designed:	T Fletcher	12/02/18
		Checked:	A Pettit	12/02/18
		Approved:		

Project Number:	201755526	Revision	
Drawing Number	AEM-JBAU-PB-SB-IM-C-1200		P02