



# Peebles Option 2: Eddleston Water 30 Year Direct Defences

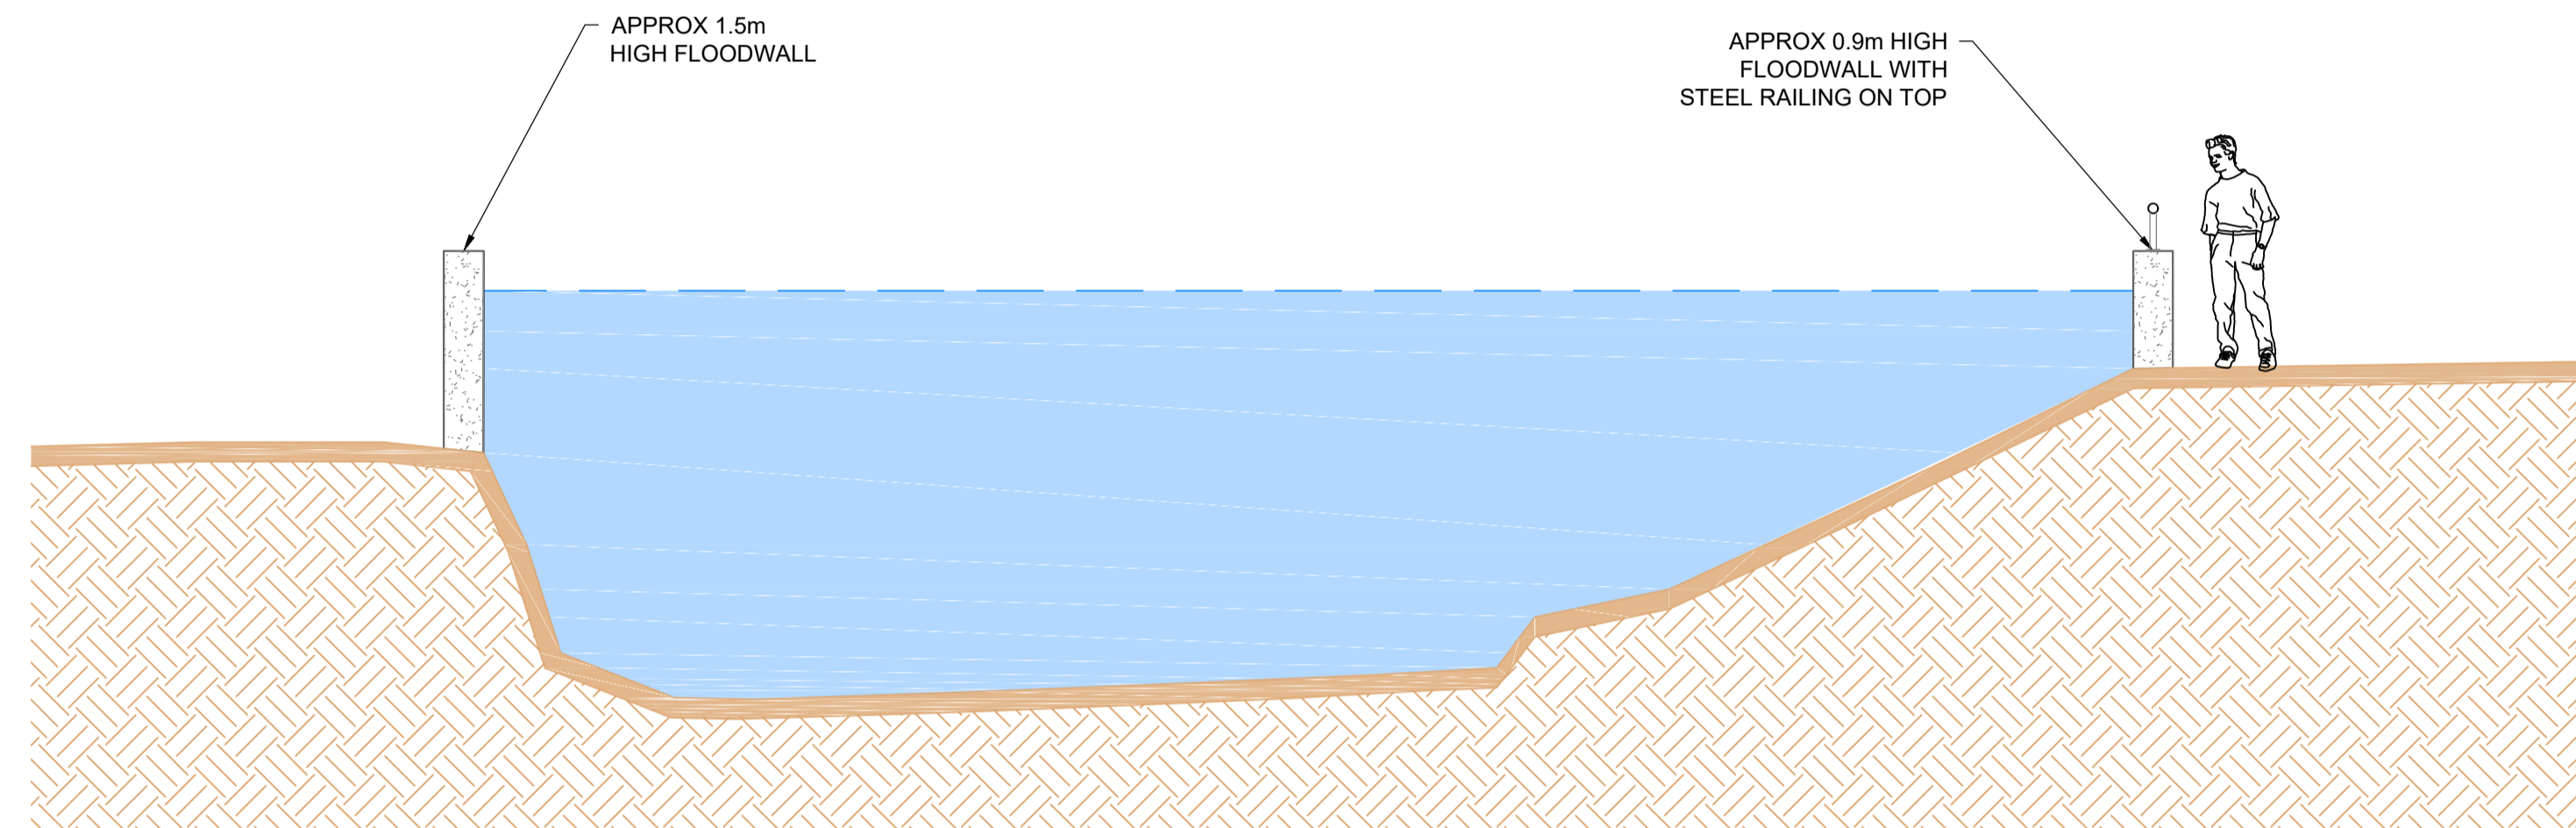

**SECTION A-A: FLOOD DEFENCE WALLS ON BOTH SIDES OF THE WATERCOURSE**  
1:50

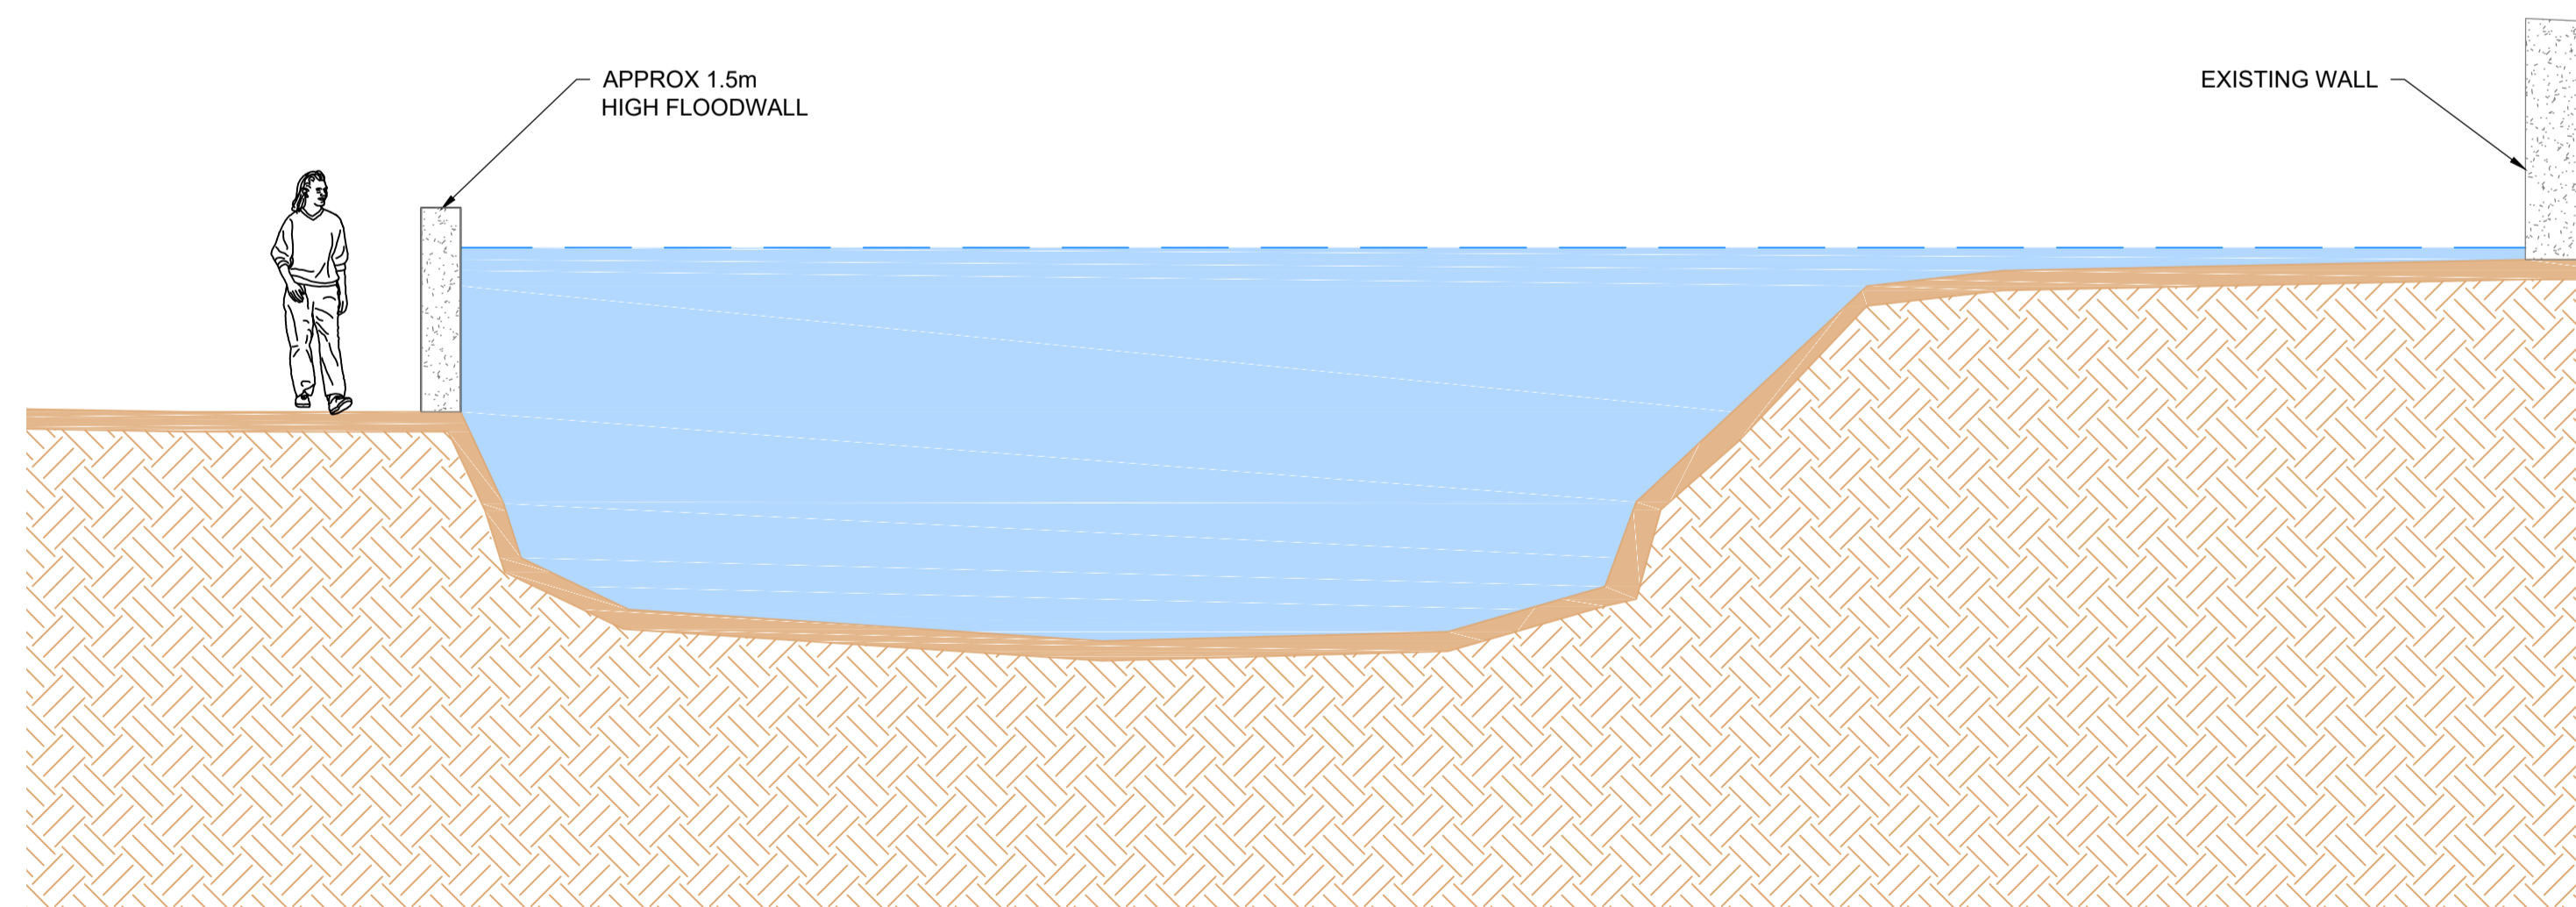

**SECTION B-B: FLOOD DEFENCE WALL ON CUDDYSIDE**  
1:50

Option Summary: Direct defences along both banks of the watercourse through Peebles. Wall heights raised to give a 1 in 30 year standard of protection.

**LEGEND**

	30 YEAR WATER LEVEL
	EXISTING WATERCOURSE
	CONCRETE FLOOD WALL

Comments					
Rev.:	Date	Drawn	Designed	Checked	Approved
Client Approval					
A - Approved					
B - Approved with Revisions					
C - Do Not Use					
Purpose of Issue				Suitable for Coordination	Status
					S1

Unit 2.1  
Quantum Court  
Research Avenue South  
Heriot Watt University  
Edinburgh  
EH14 4AP  
United Kingdom  
www.jbaconsulting.com  
+44 (0)131 3192940  
+44 (0)845 8627772  
info@jbaconsulting.com

Offices at: Colshill, Doncaster, Edinburgh, Exeter, Glasgow, Haywards Heath, Isle of Man, Leeds, Limerick, Newcastle upon Tyne, Newport, Peterborough, Saltair, Skipton, Tadcaster, Thirsk, Wallingford and Warrington

Project		<b>Borders Flood Studies</b>	
Title		Peebles Eddleston Water: Option 2 (30 Year Direct Defences) Plan for	
Client			

The property of this drawing and design vested in Jeremy Benn Associates Ltd. It shall not be reproduced in whole or in part, nor disclosed to a third party, without the prior written consent of Jeremy Benn Associates Ltd.

Scale	As Shown @ A1	Drawn:	A Coad	13/02/18
		Designed:	T Fletcher	12/02/18
		Checked:	A Pettit	12/02/18
		Approved:		
Project Number:	2017s5526			
Drawing Number	AEM-JBAU-PB-EW-IM-C-1101	Revision	P02	