



Peebles

Option 1: River Tweed


50-100 Year Direct Defences

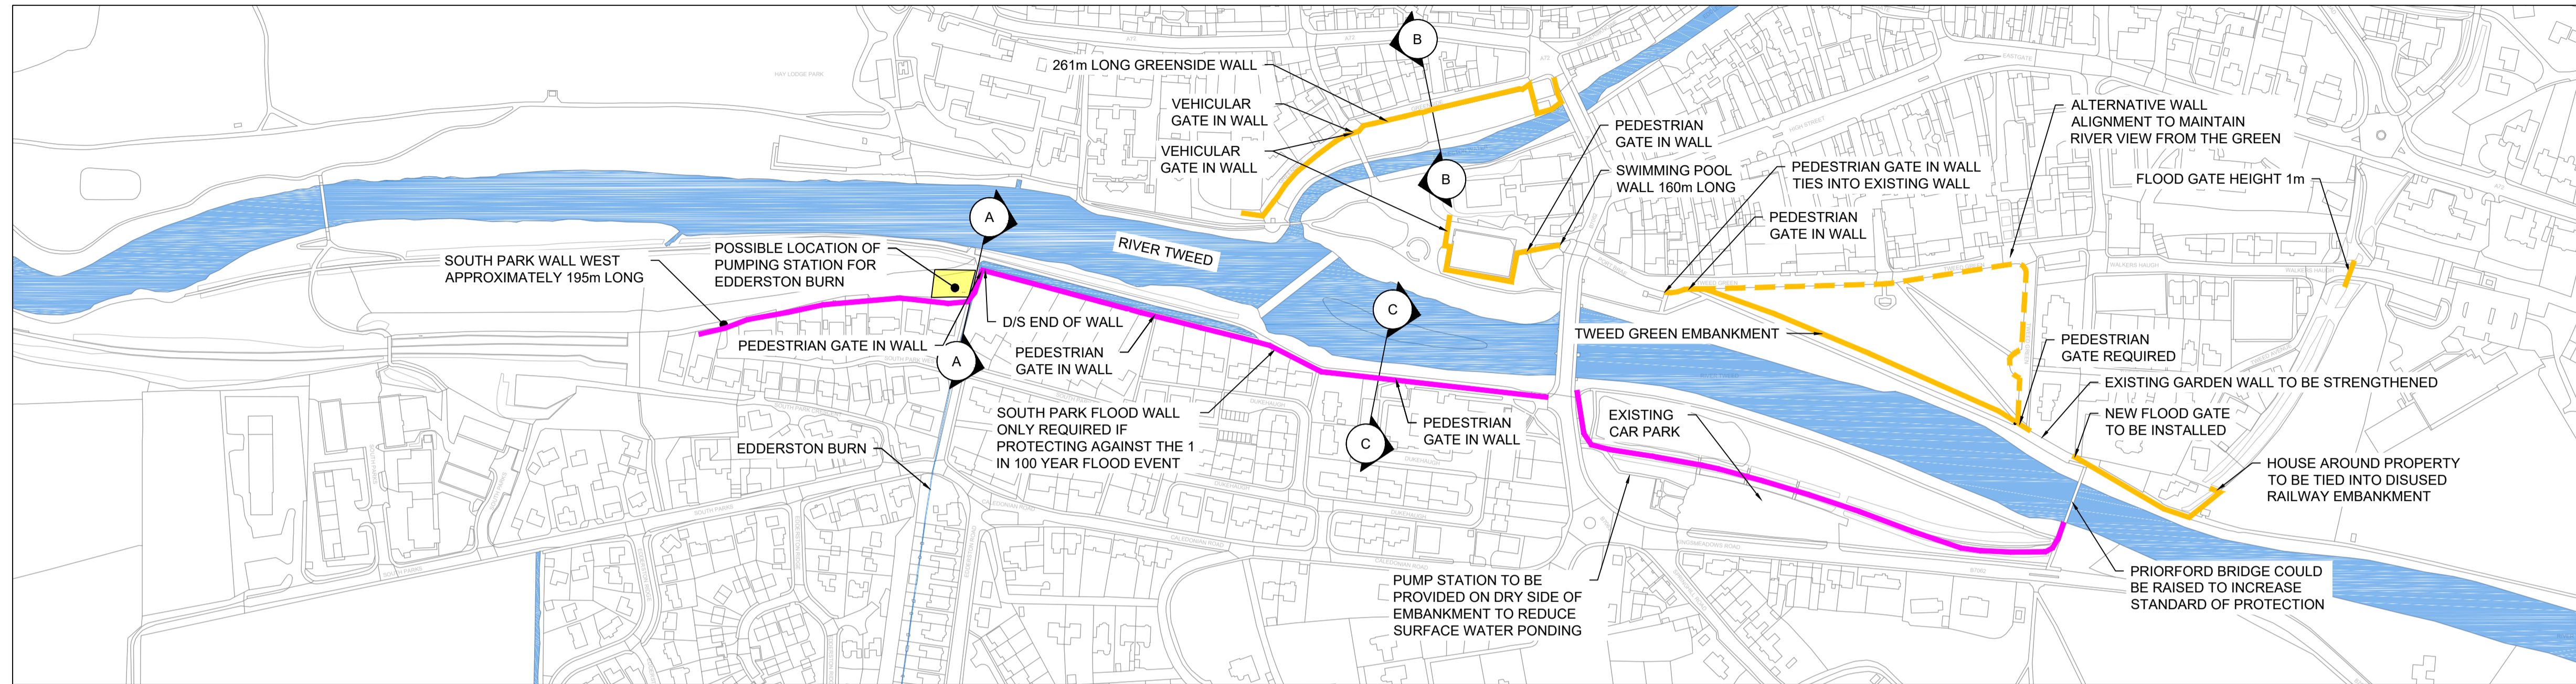


PLAN

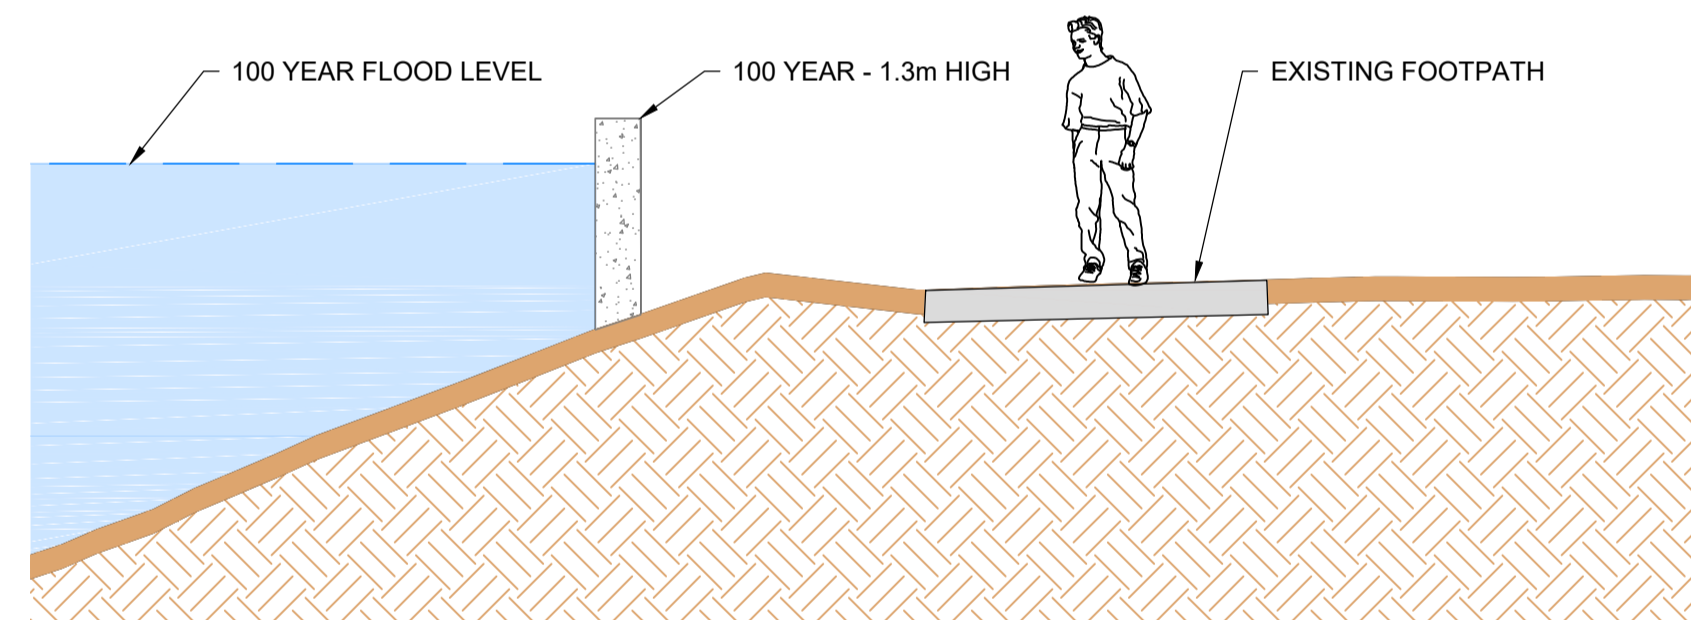

SECTION A-A

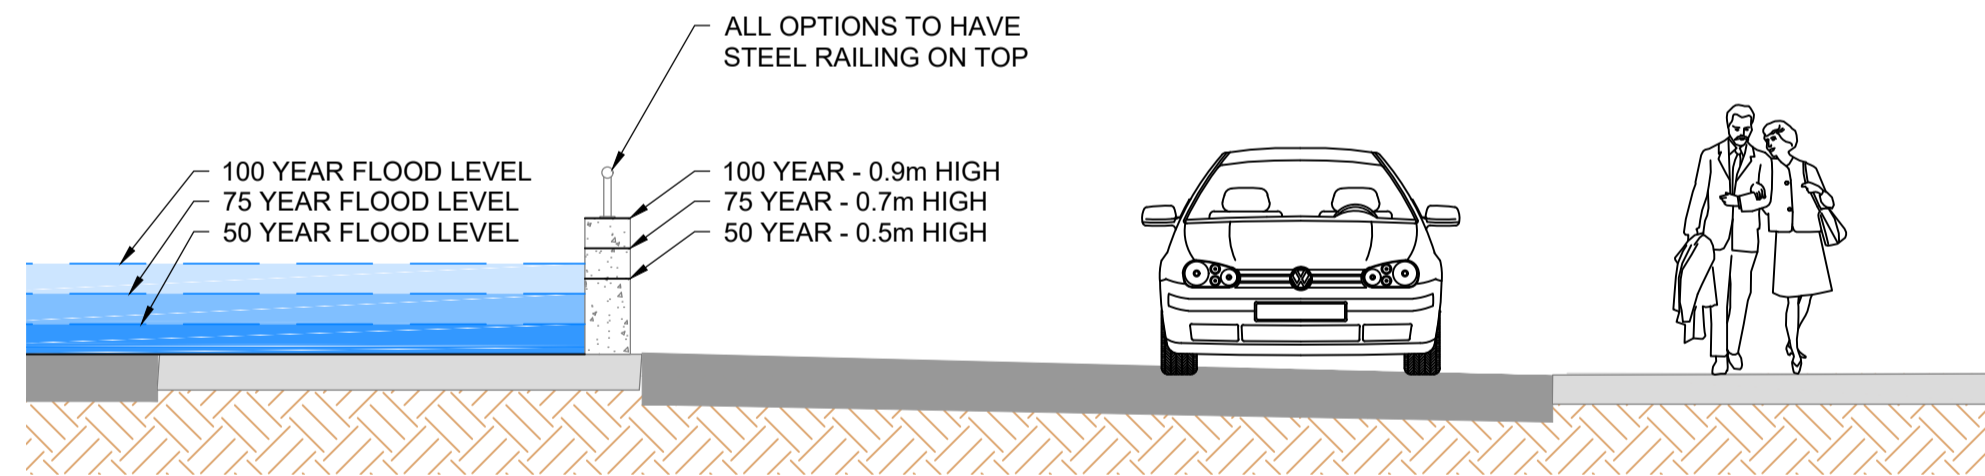

SECTION B-B

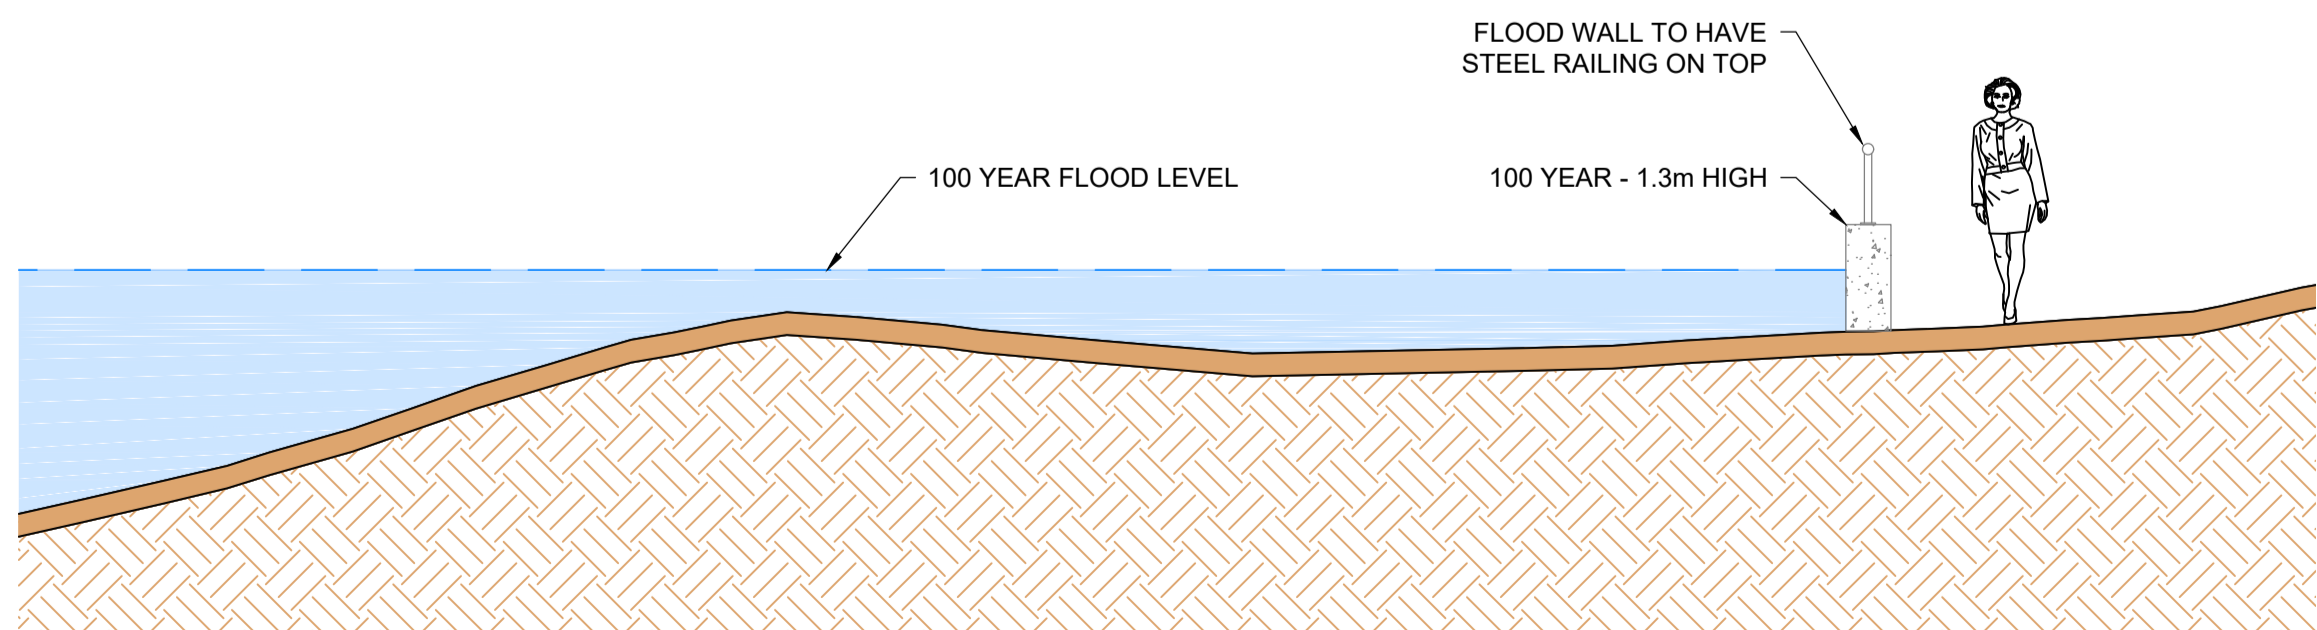

SECTION C-C: SOUTH PARK WALL - ONLY REQUIRED TO PROTECT AGAINST THE 1 IN 100 YEAR FLOOD EVENT



SECTION B-B
As it currently looks



SECTION B-B
Artist interpretation of wall with indicated gate for car park

LEGEND

| | |
|--|--|
| | WATER LEVEL |
| | EXISTING WATERCOURSE |
| | DEFENCE NEEDED FROM THE 1 IN 50 YEAR FLOOD EVENT |
| | DEFENCE NEEDED ONLY AT THE 1 IN 100 YEAR FLOOD EVENT |

| Rev.: | Date | Drawn | Designed | Checked | Approved |
|-----------------------------|------|-------|----------|---------|----------|
| Client Approval | | | | | |
| A - Approved | | | | | |
| B - Approved with Revisions | | | | | |
| C - Do Not Use | | | | | |

| | | | |
|------------------|---------------------------|--------|----|
| Purpose of Issue | Suitable for Coordination | Status | S1 |
|------------------|---------------------------|--------|----|

JBA consulting

Unit 2.1
Quantum Court
Research Avenue South
Heriot Watt University
Edinburgh
EH14 4AP
United Kingdom
www.jbaconsulting.com
+44 (0)131 3192940
+44 (0)845 8627772
info@jbaconsulting.com

Offices at: Colleshill, Doncaster, Edinburgh, Exeter, Glasgow, Haywards Heath, Isle of Man, Leeds, Limerick, Newcastle upon Tyne, Newport, Peterborough, Saltair, Skipton, Tadcaster, Thirsk, Wallingford and Warrington

Project: **Borders Flood Studies**

Title: **Peebles River Tweed: Option 1 Direct Defences**

Client: **MOTT MACDONALD** for **Scottish Borders COUNCIL**

The property of this drawing and design vested in Jeremy Benn Associates Ltd. It shall not be reproduced in whole or in part, nor disclosed to a third party, without the prior written consent of Jeremy Benn Associates Ltd.

| | | |
|-----------------------------|---------------------|----------|
| Scale: As Shown @ A1 | Drawn: A Coad | 13/02/18 |
| | Designed: B Bedford | 12/02/18 |
| | Checked: S Cooney | |
| | Approved: | |

| | |
|--|----------|
| Project Number: 2017s5526 | Revision |
| Drawing Number: AEM-JBAU-PB-RT-IM-C-1000 | P02 |