


Peebles Ederston Burn Quick Wins & Prerequisites To Options

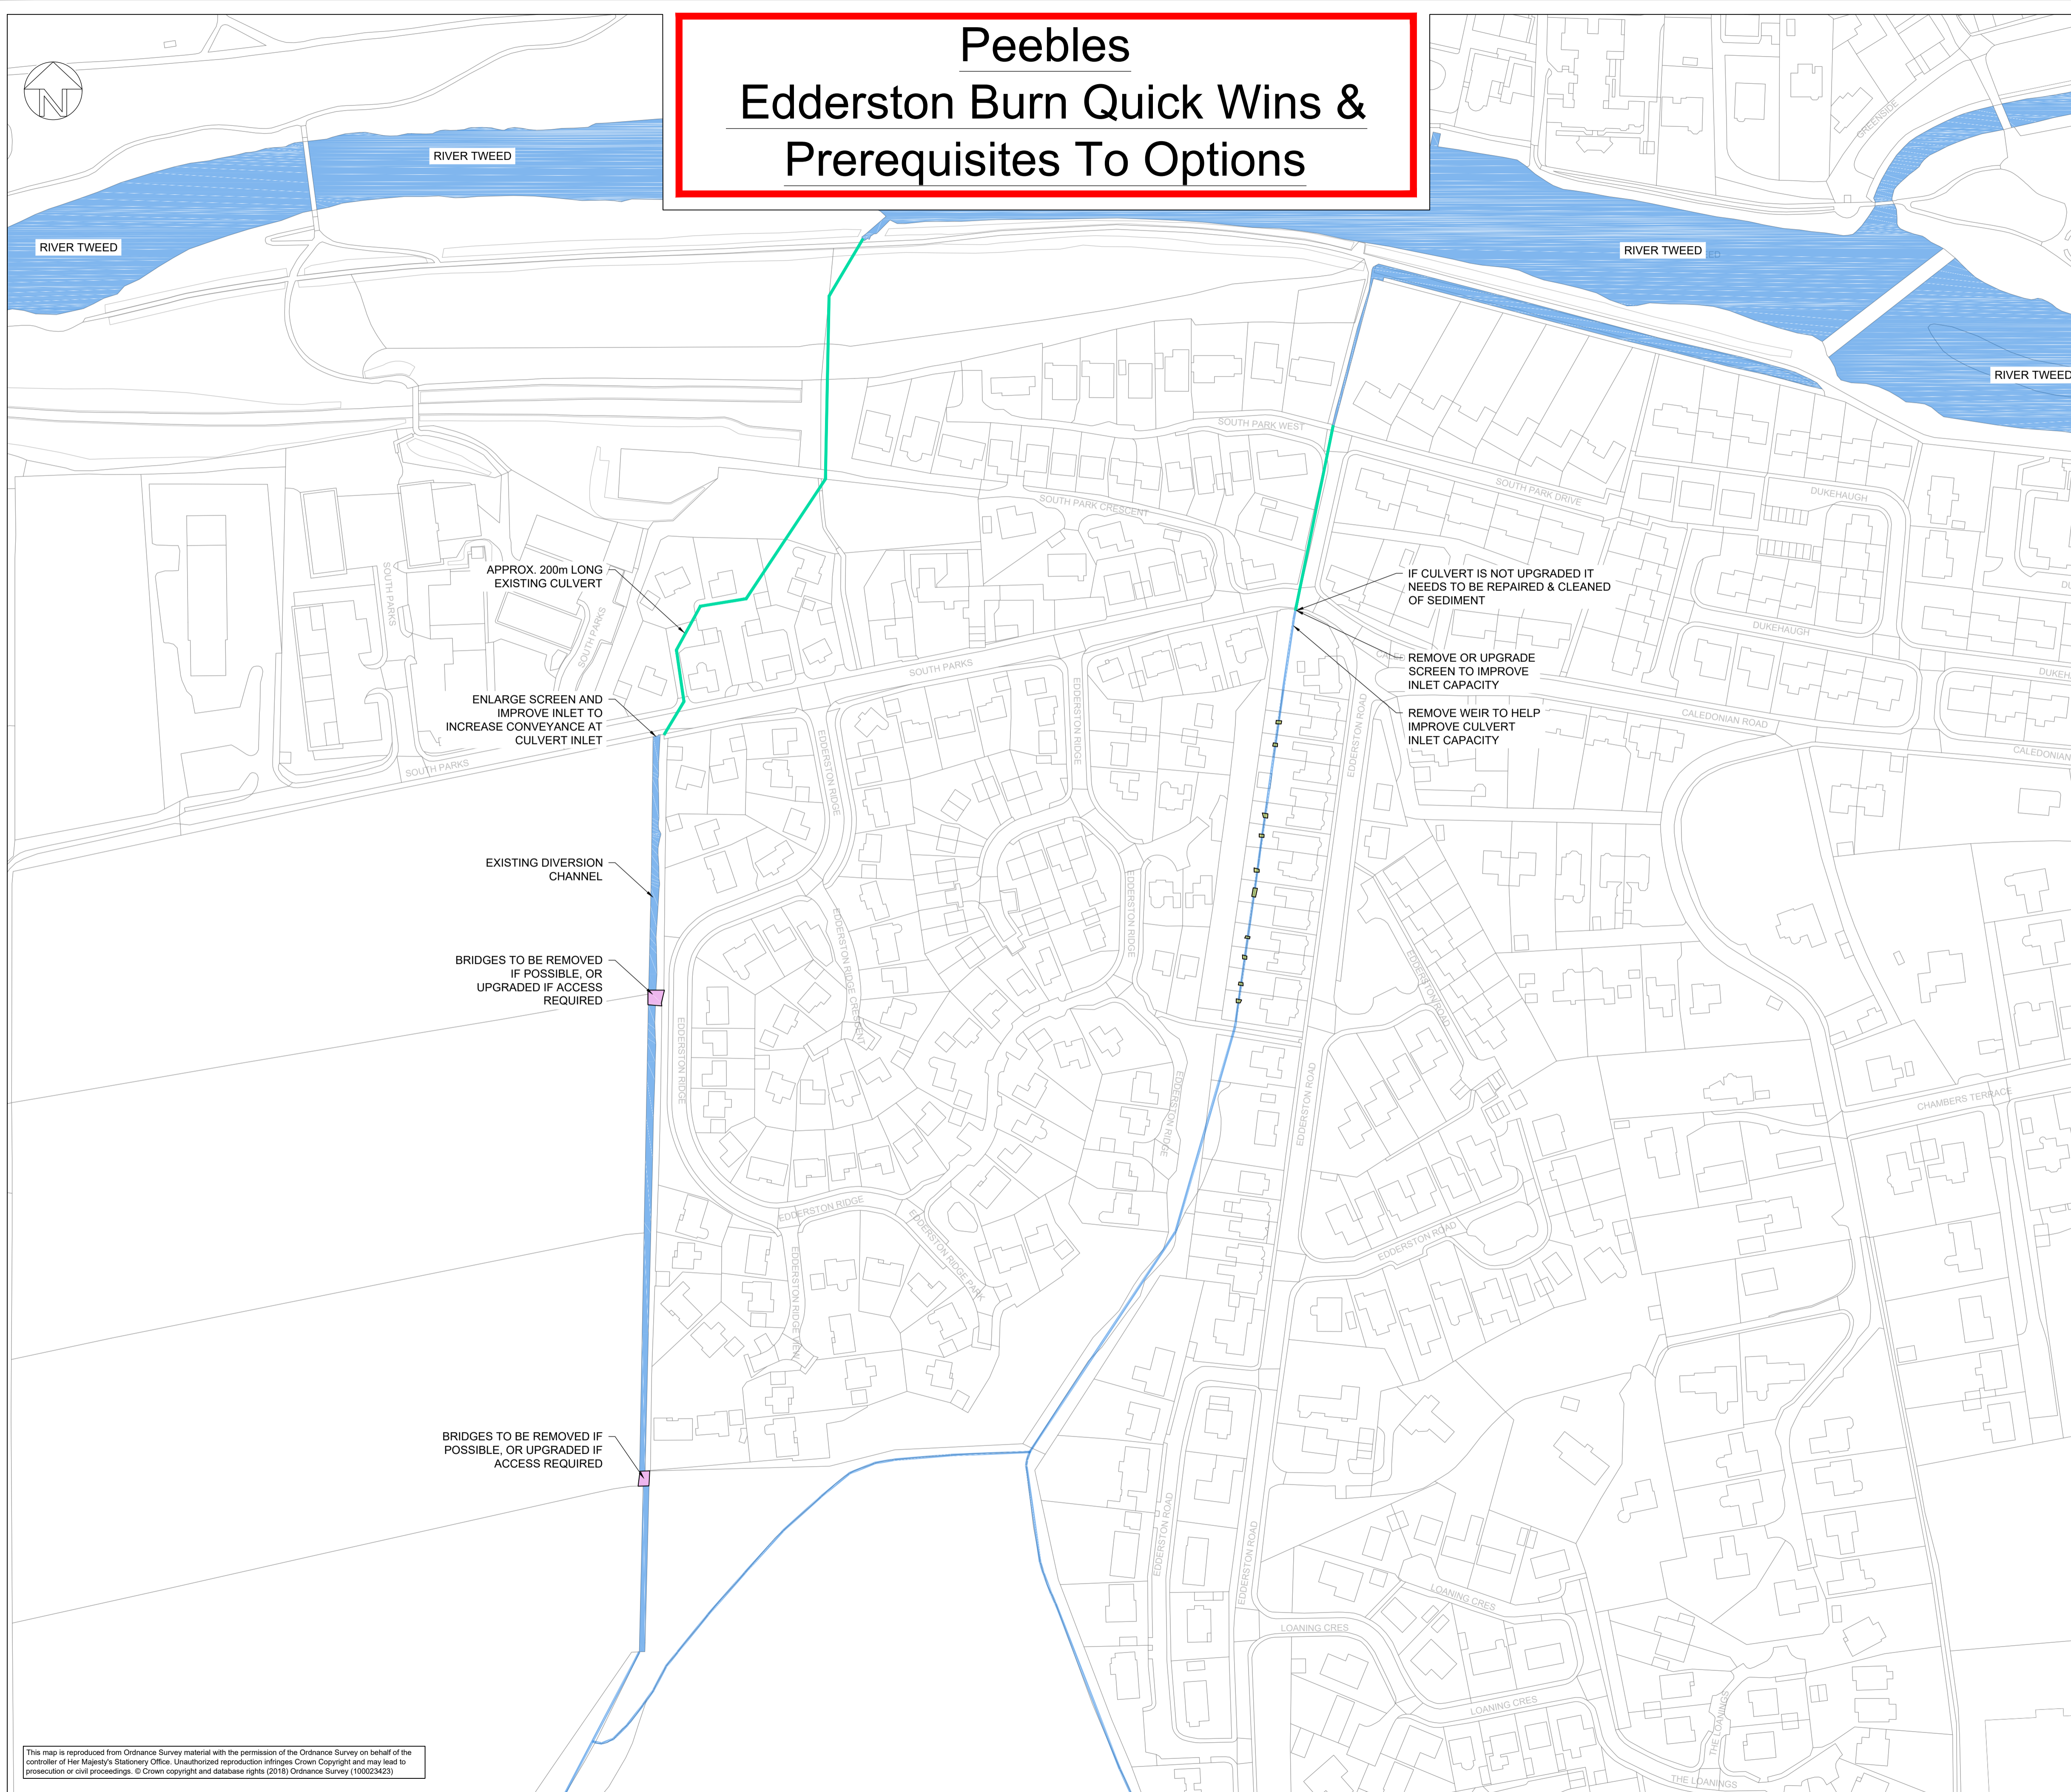

Option Summary: There are a number of small improvement works required on the Ederston Burn that will be required prior to development of the flood protection scheme. These works will help to increase the conveyance of the channels and culverts present but do not provide a satisfactory level of protection.

LEGEND

—	EXISTING CULVERT
—	EXISTING WATERCOURSE

Rev.:	Date	Drawn	Designed	Checked	Approved
Client Approval					
A - Approved					
B - Approved with Revisions					
C - Do Not Use					
Purpose of Issue					Status
Suitable for Coordination					S1

JBA consulting

Unit 2.1
Quantum Court
Research Avenue South
Heriot Watt University
Edinburgh
EH14 4AP
United Kingdom

www.jbaconsulting.com
+44 (0)131 3192940
+44 (0)845 8627772
info@jbaconsulting.com

Offices at: Colshill, Doncaster, Edinburgh, Exeter, Glasgow, Haywards Heath, Isle of Man, Leeds, Limerick, Newcastle upon Tyne, Newport, Peterborough, Salford, Skipton, Tadcaster, Thirsk, Wallingford and Warrington

Project	Borders Flood Studies		
Title	Peebles Ederston Burn Quick Wins & Prerequisites To Options for		
Client	M M MOTT MACDONALD		

The property of this drawing and design vested in Jeremy Benn Associates Ltd. It shall not be reproduced in whole or in part, nor disclosed to a third party, without the prior written consent of Jeremy Benn Associates Ltd.

Scale 1:1250 @ A1	Drawn:	A Coad	13/02/18
	Designed:	J Garrett	12/02/18
	Checked:	A Pettit	17/07/18
	Approved:		

Project Number:	20175526
Drawing Number	AEM-JBAU-PB-EB-IM-C-1600
Revision	P02

This map is reproduced from Ordnance Survey material with the permission of the Ordnance Survey on behalf of the controller of Her Majesty's Stationery Office. Unauthorized reproduction infringes Crown Copyright and may lead to prosecution or civil proceedings. © Crown copyright and database rights (2018) Ordnance Survey (100023423)